



Steps from parking here

Reuse as Temp parking, this side



Fill



Compact cars

Bigger cars

Tie rods as necessary

Ramp to street/sidewalk, rail on left, use fill on right




Old balcony- keep cased opening/new wall




Waitsfield Town Offices
Waitsfield, VT

7/5/13

METHODIST CHURCH
November 1, 2012
MaclayArchitects

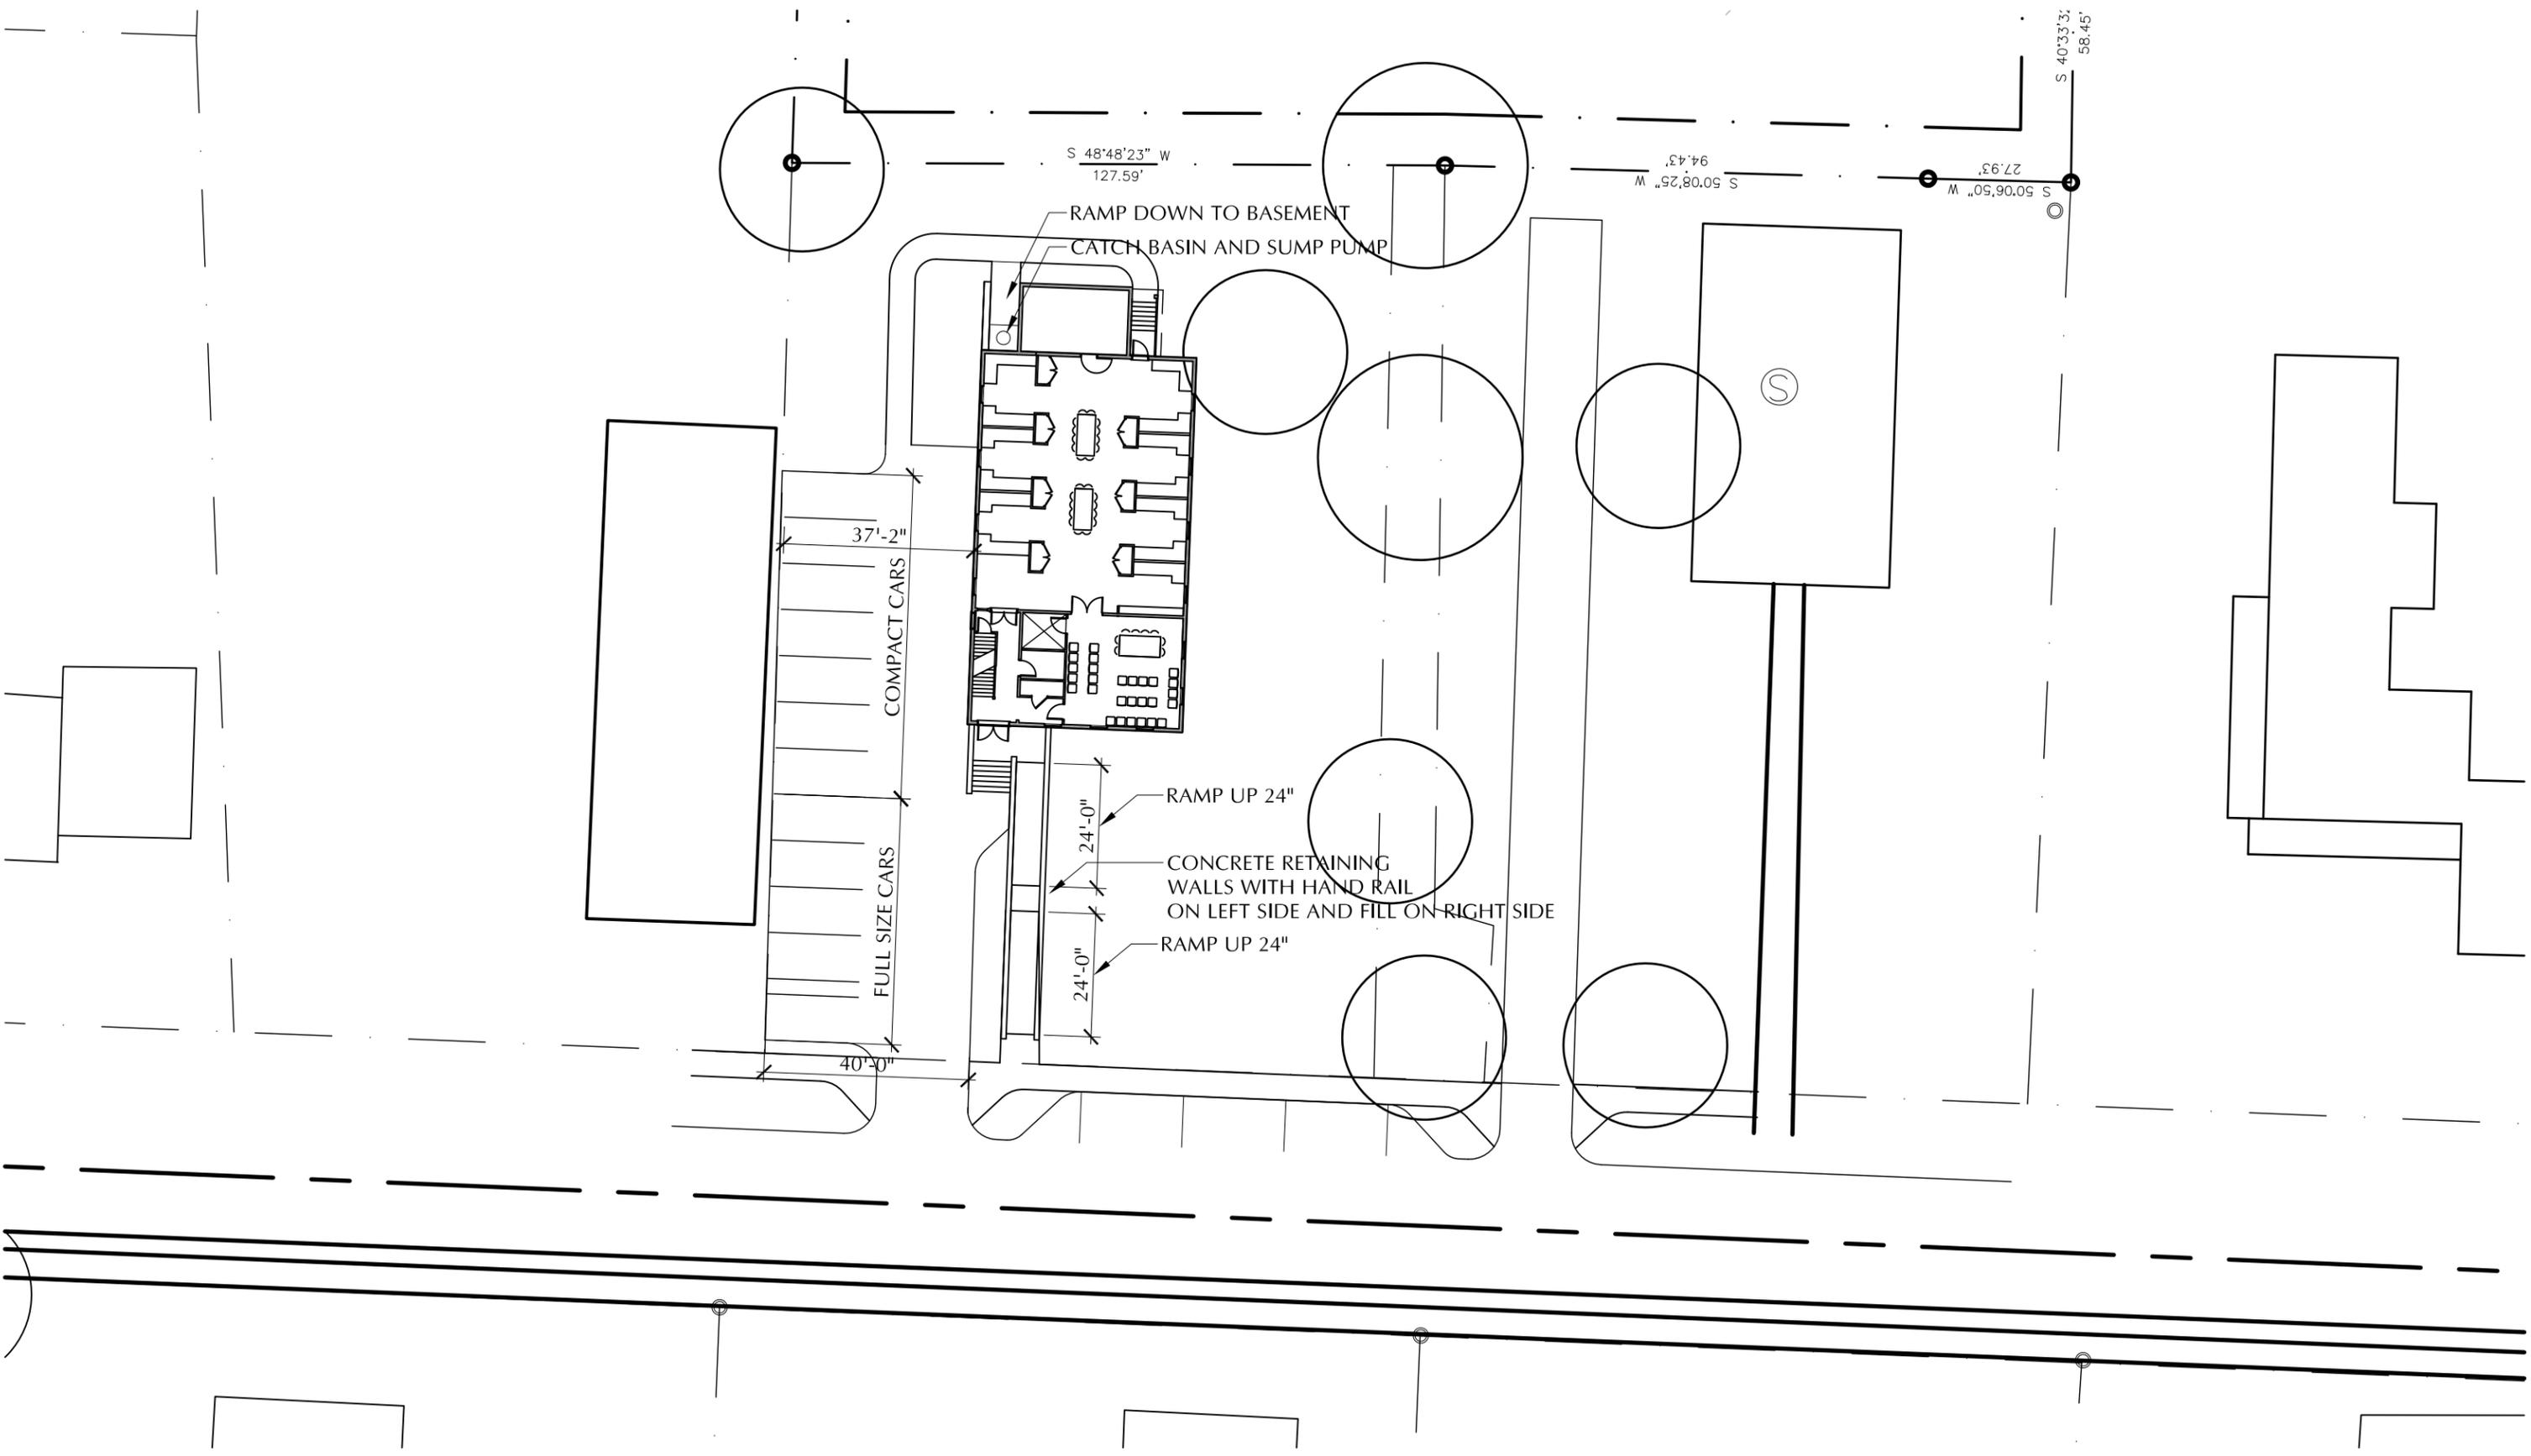


Maintain ramp down

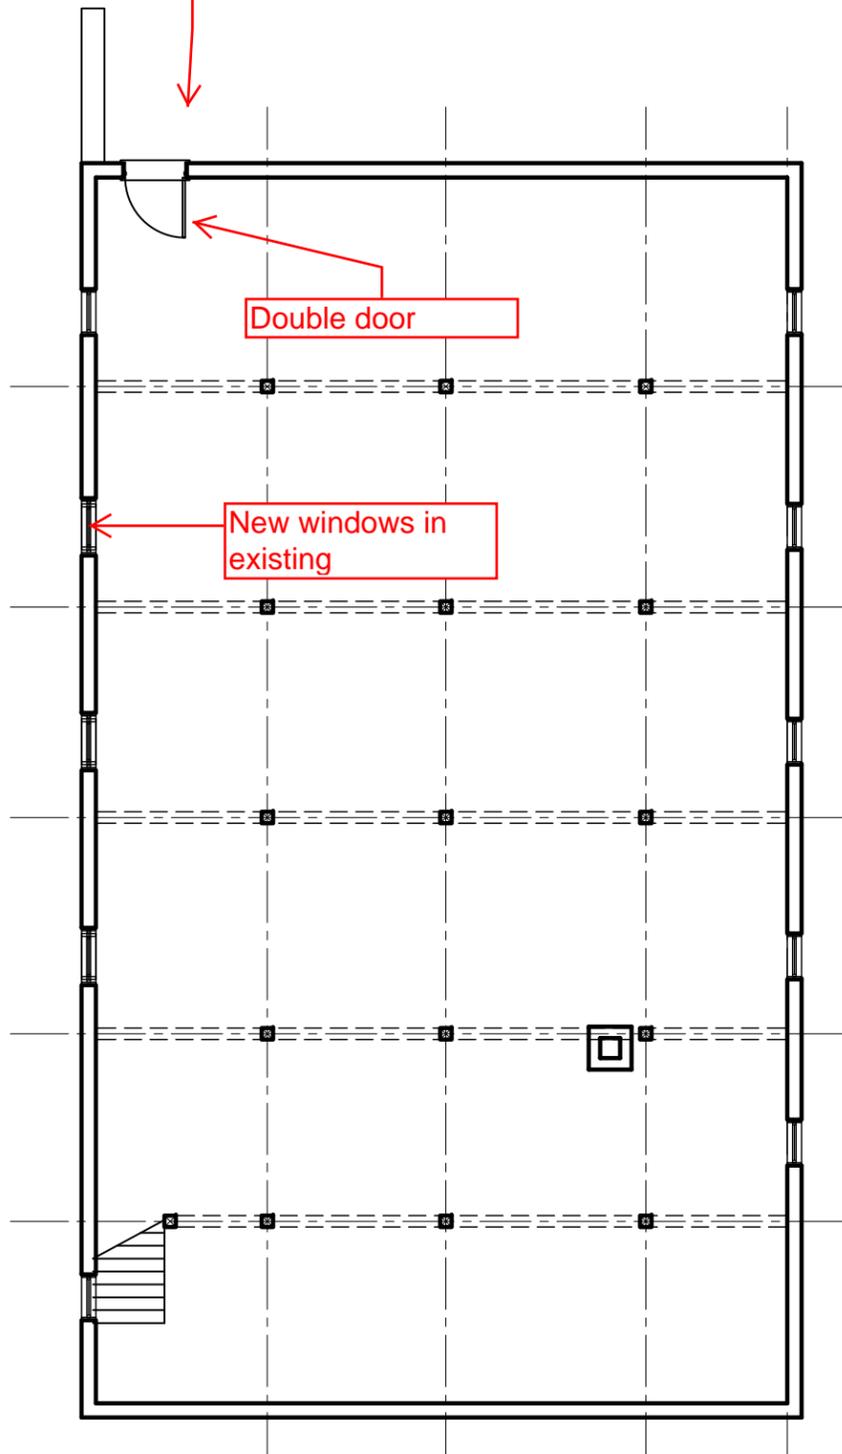


CURRENT BASEMENT PLAN


Maintain volume of Sanctuary space

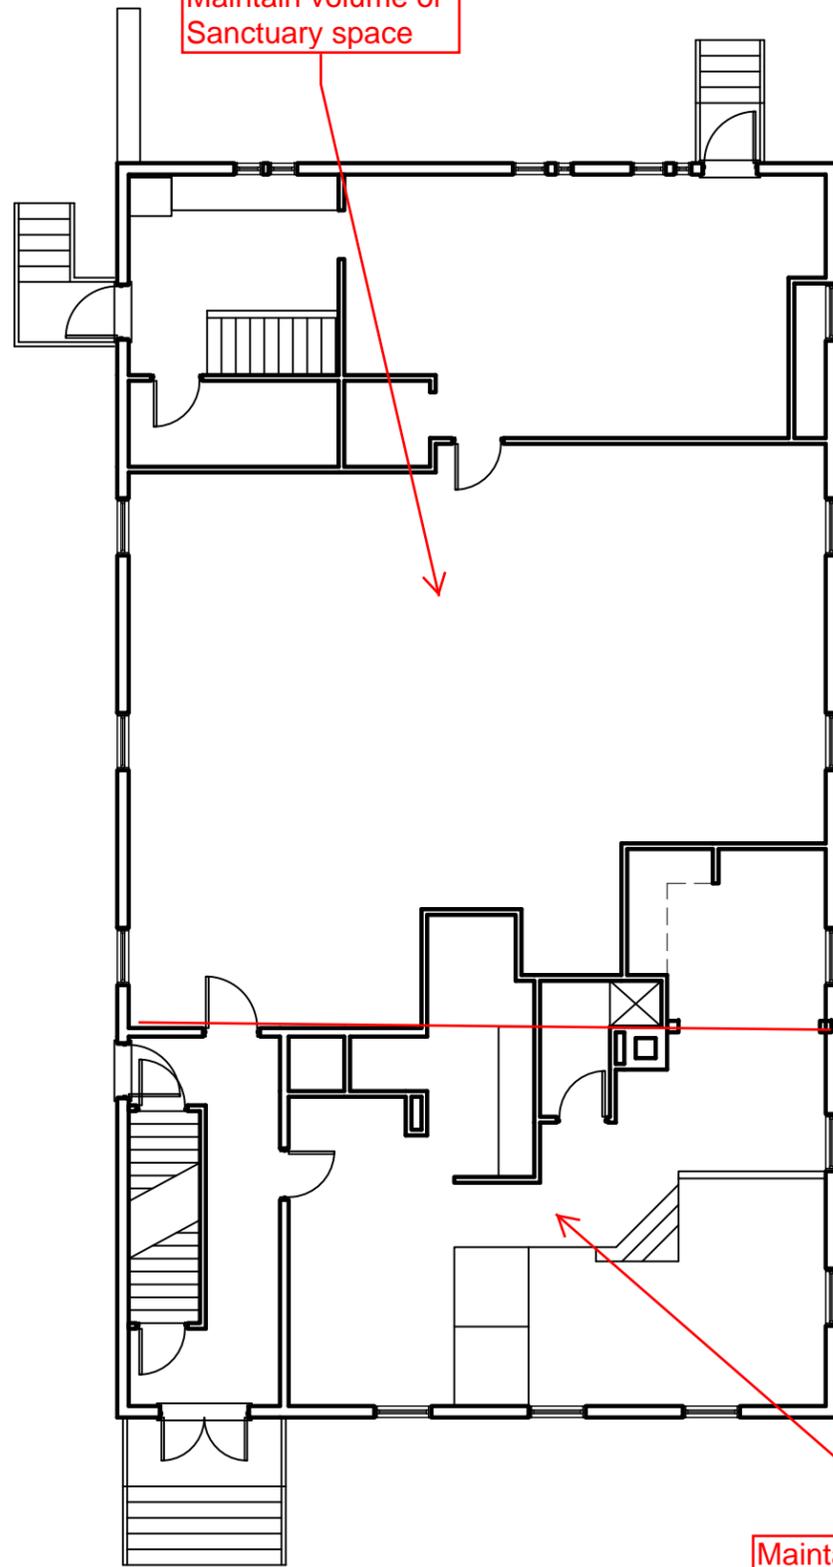


CURRENT 1ST FLOOR PLAN

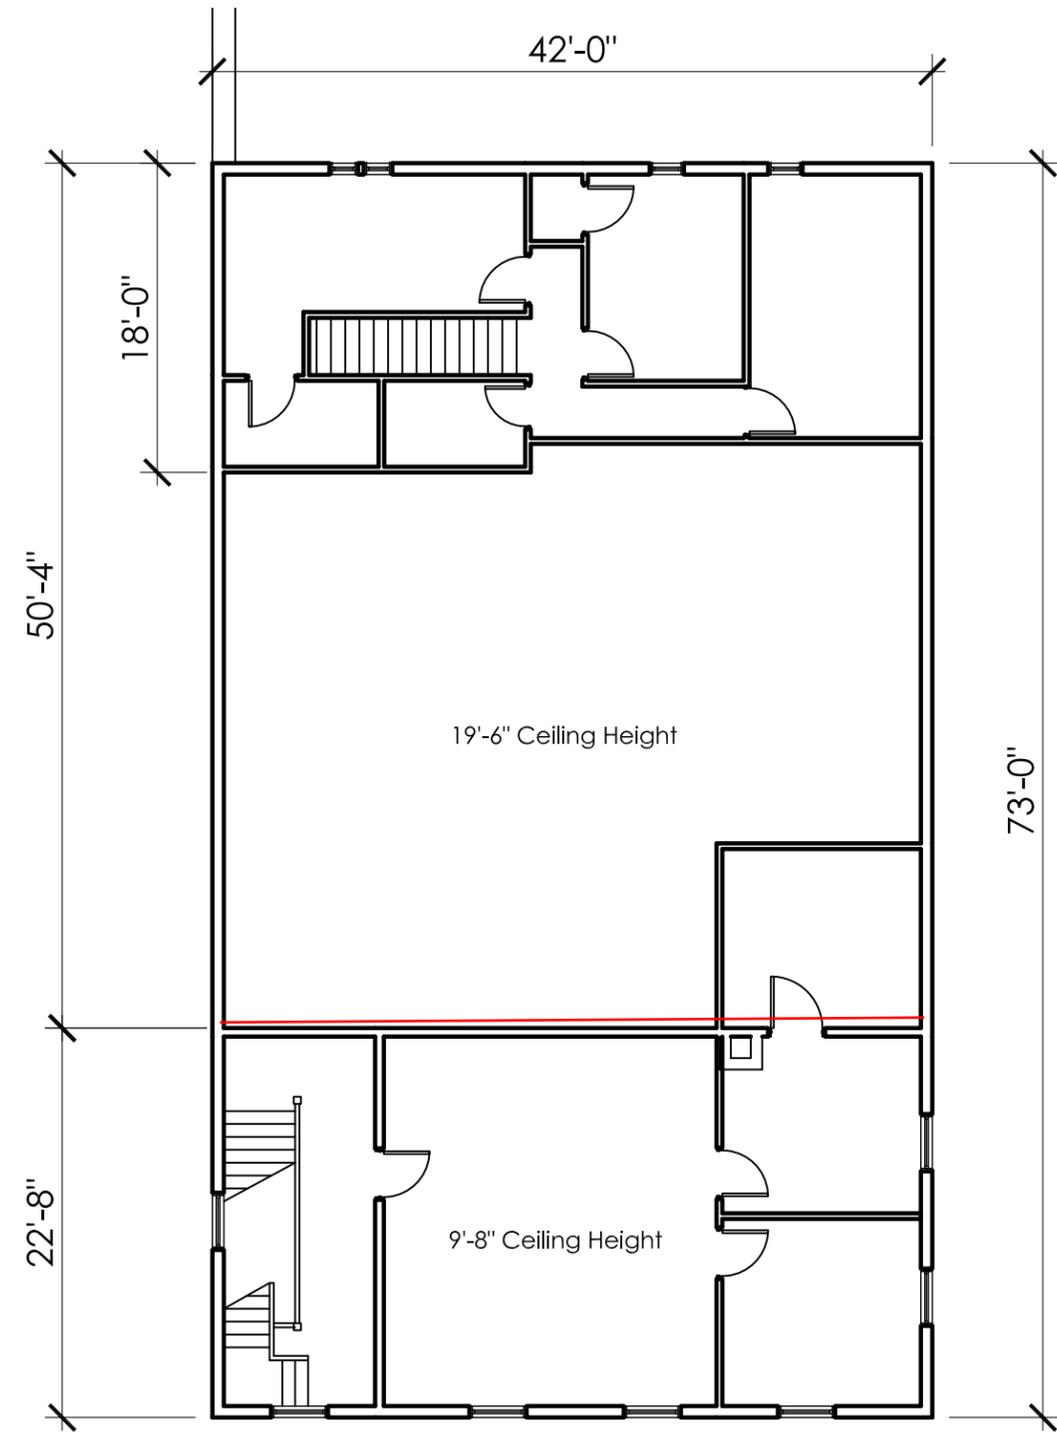


CURRENT 2ND FLOOR PLAN

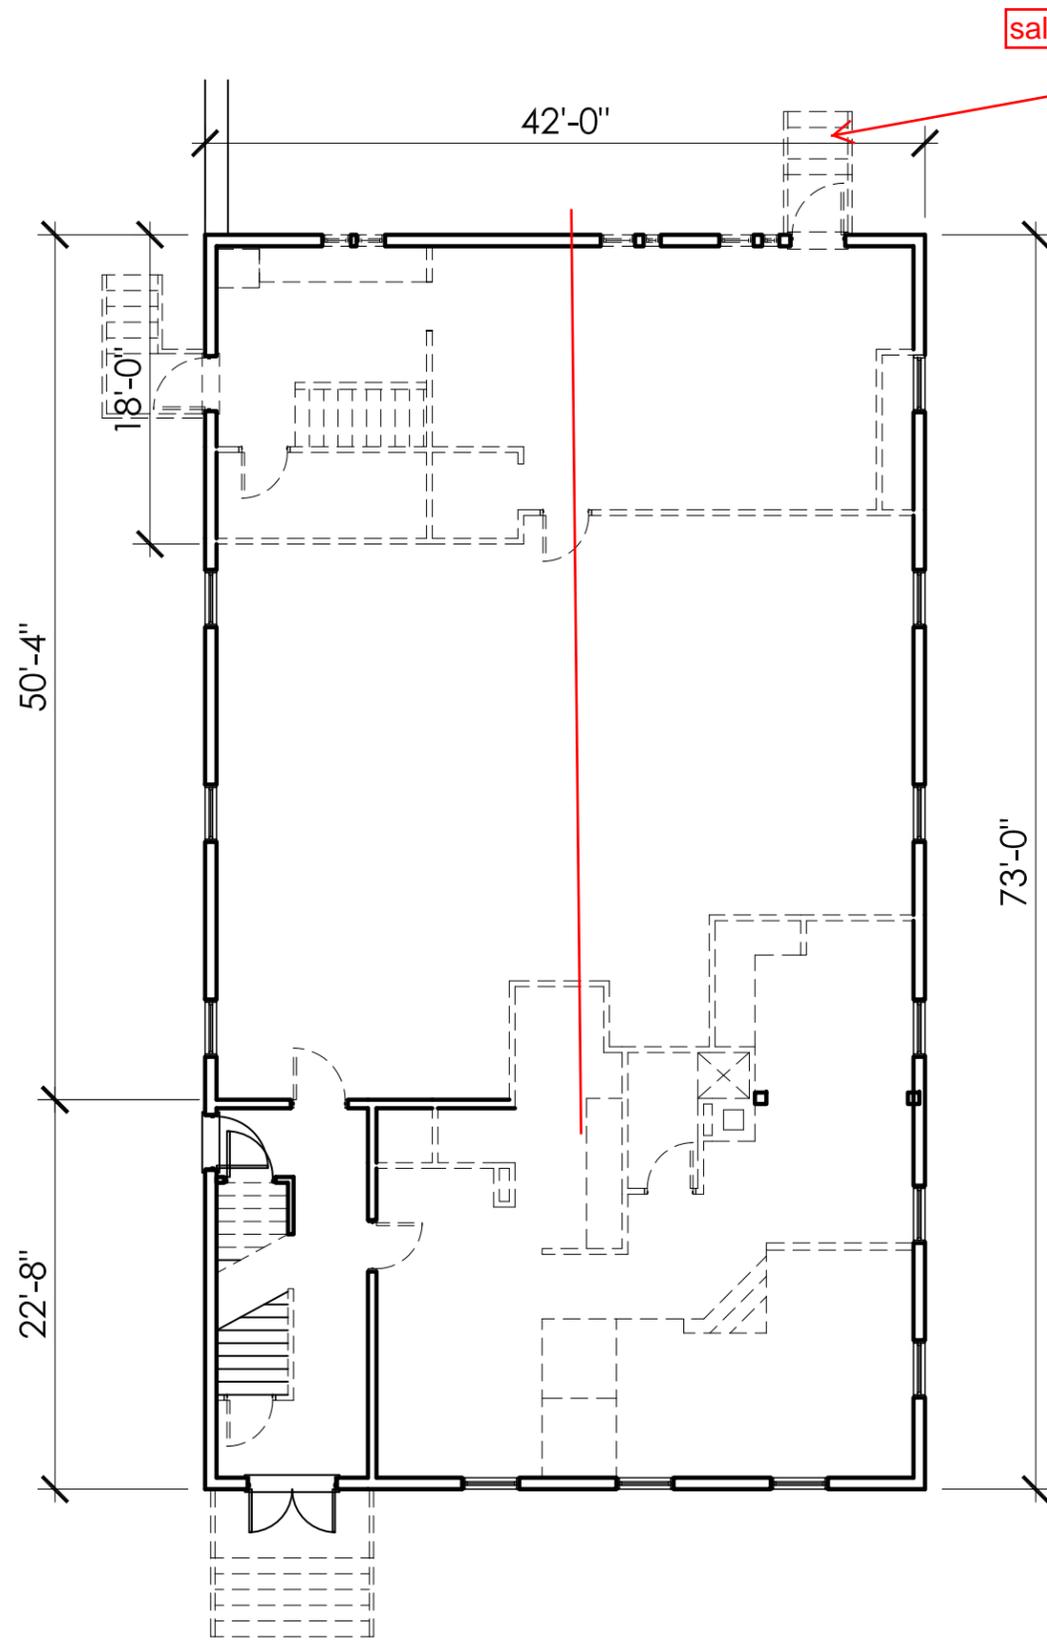

1ST FLOOR DEMO PLAN

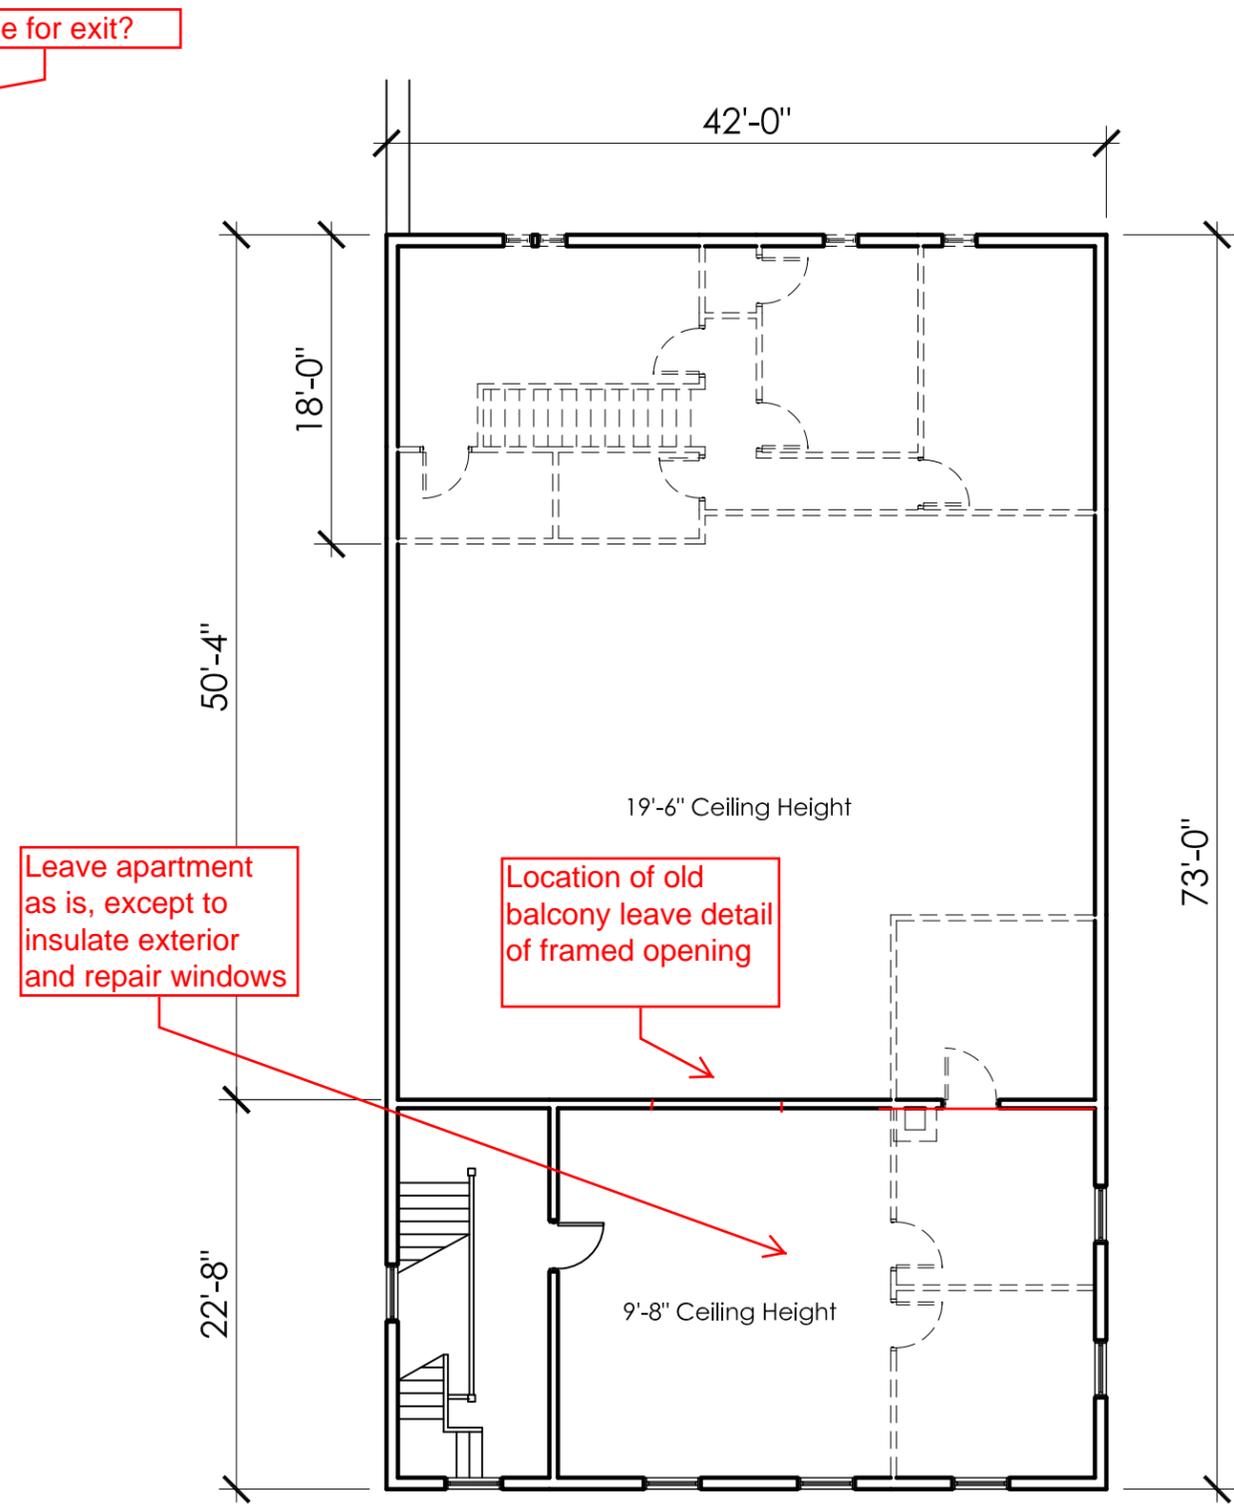


2ND FLOOR DEMO PLAN

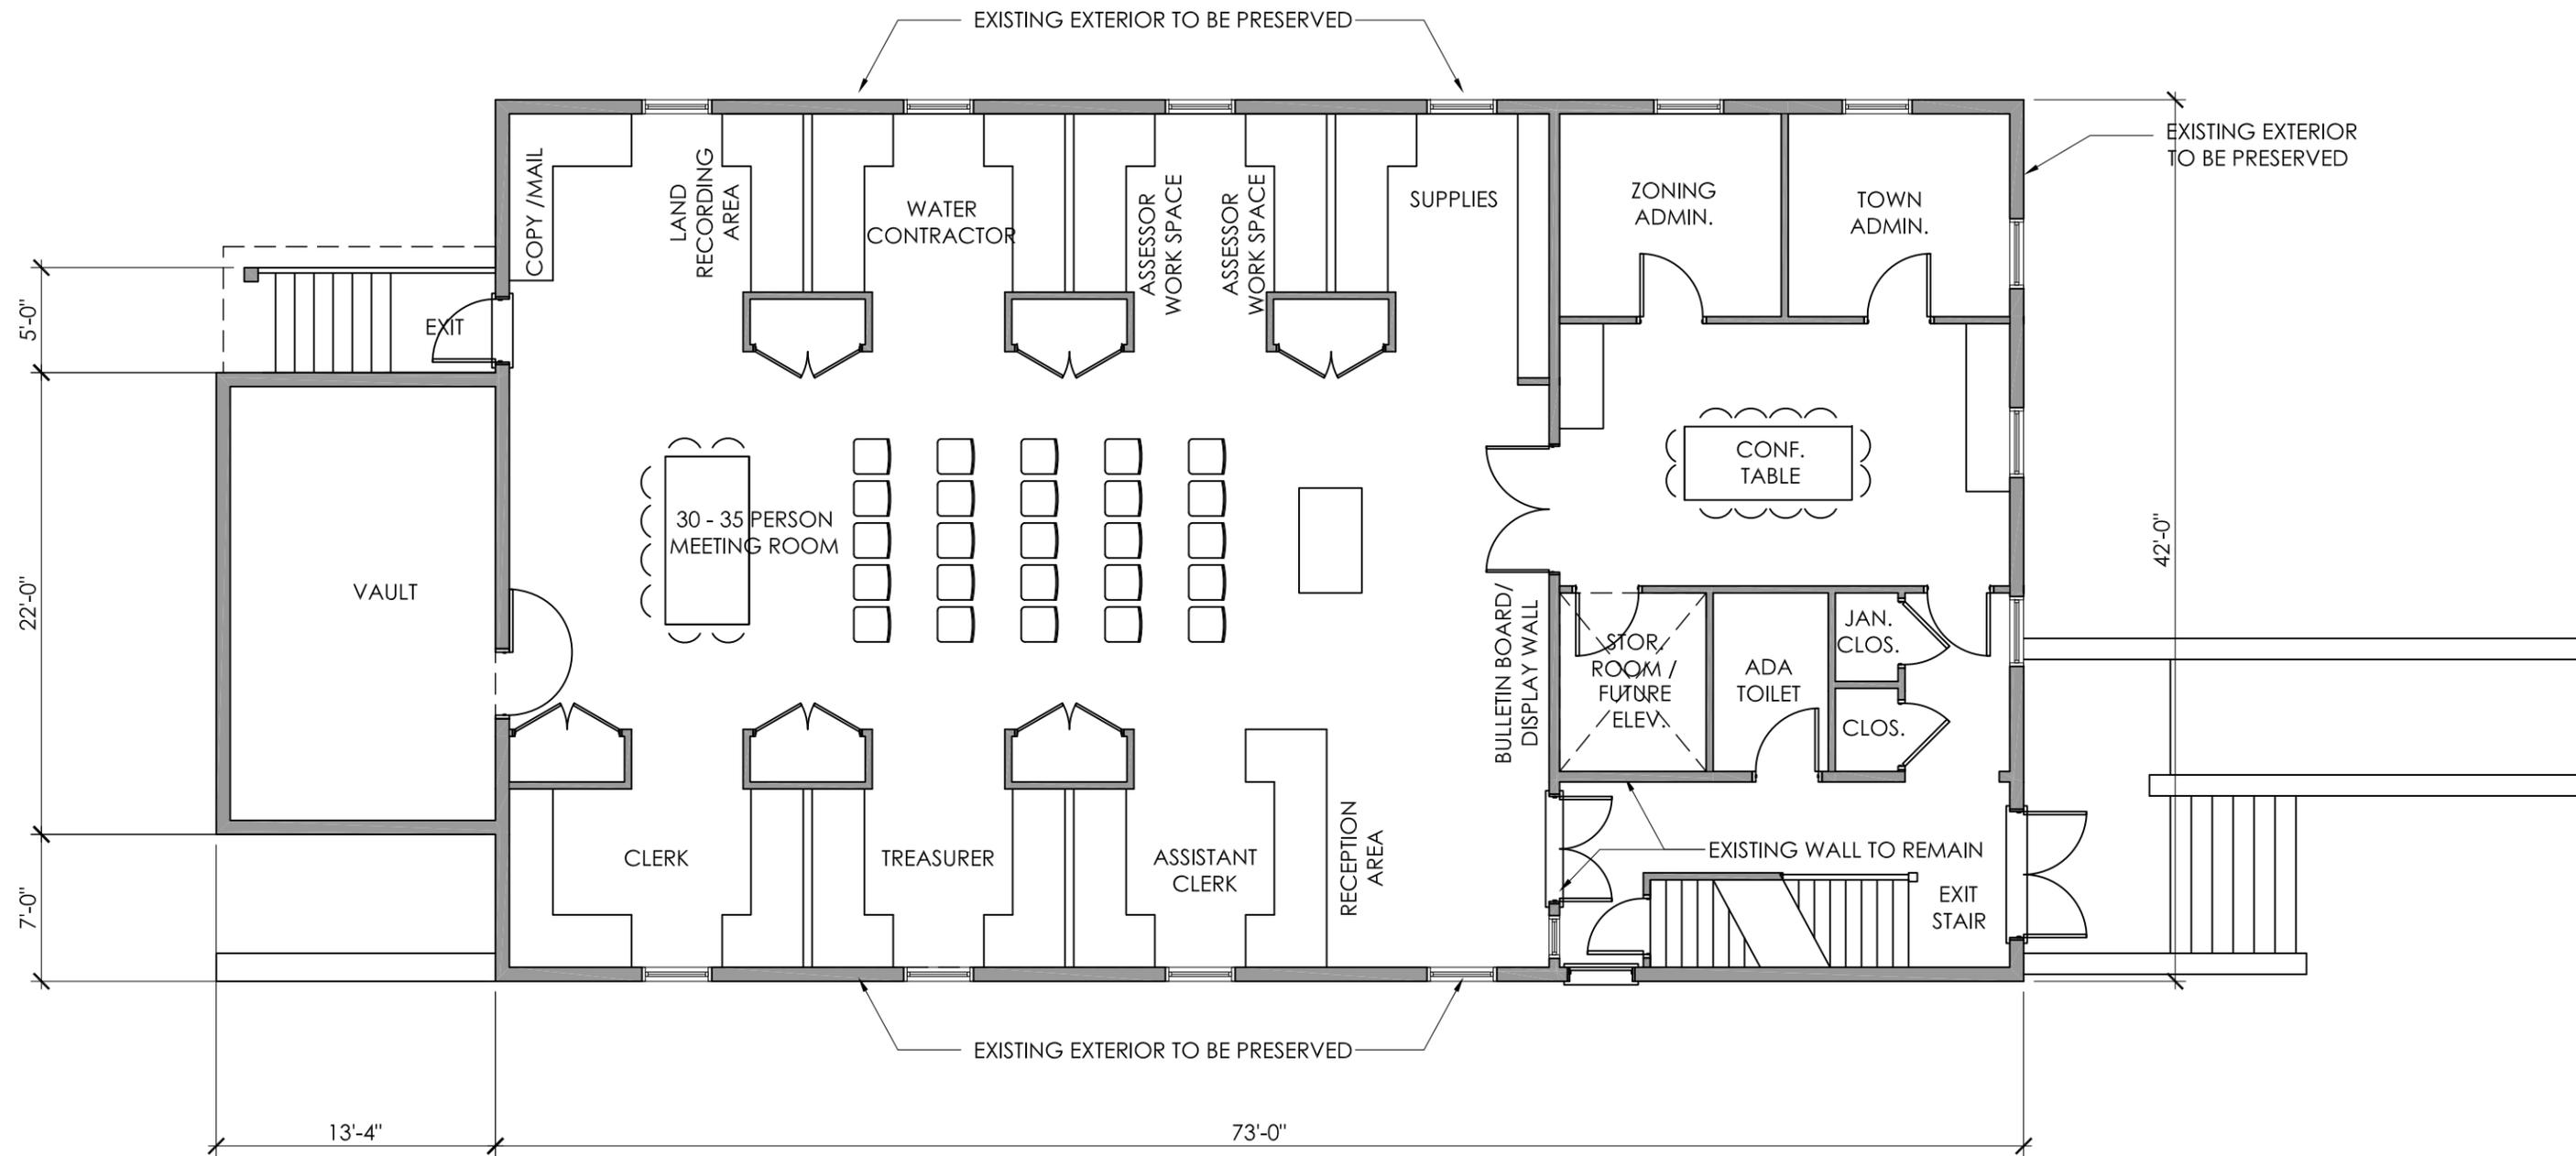


PROPOSED 1ST FLOOR PLAN
3359 GSF

TOTAL BUILDING AREA
3359 GSF ON 1ST WITH
860 SF OF UNFINISHED SPACE ON 2ND FLOOR
NOTE: 3RD FLOOR ATTIC USED FOR MECHANICAL SPACE

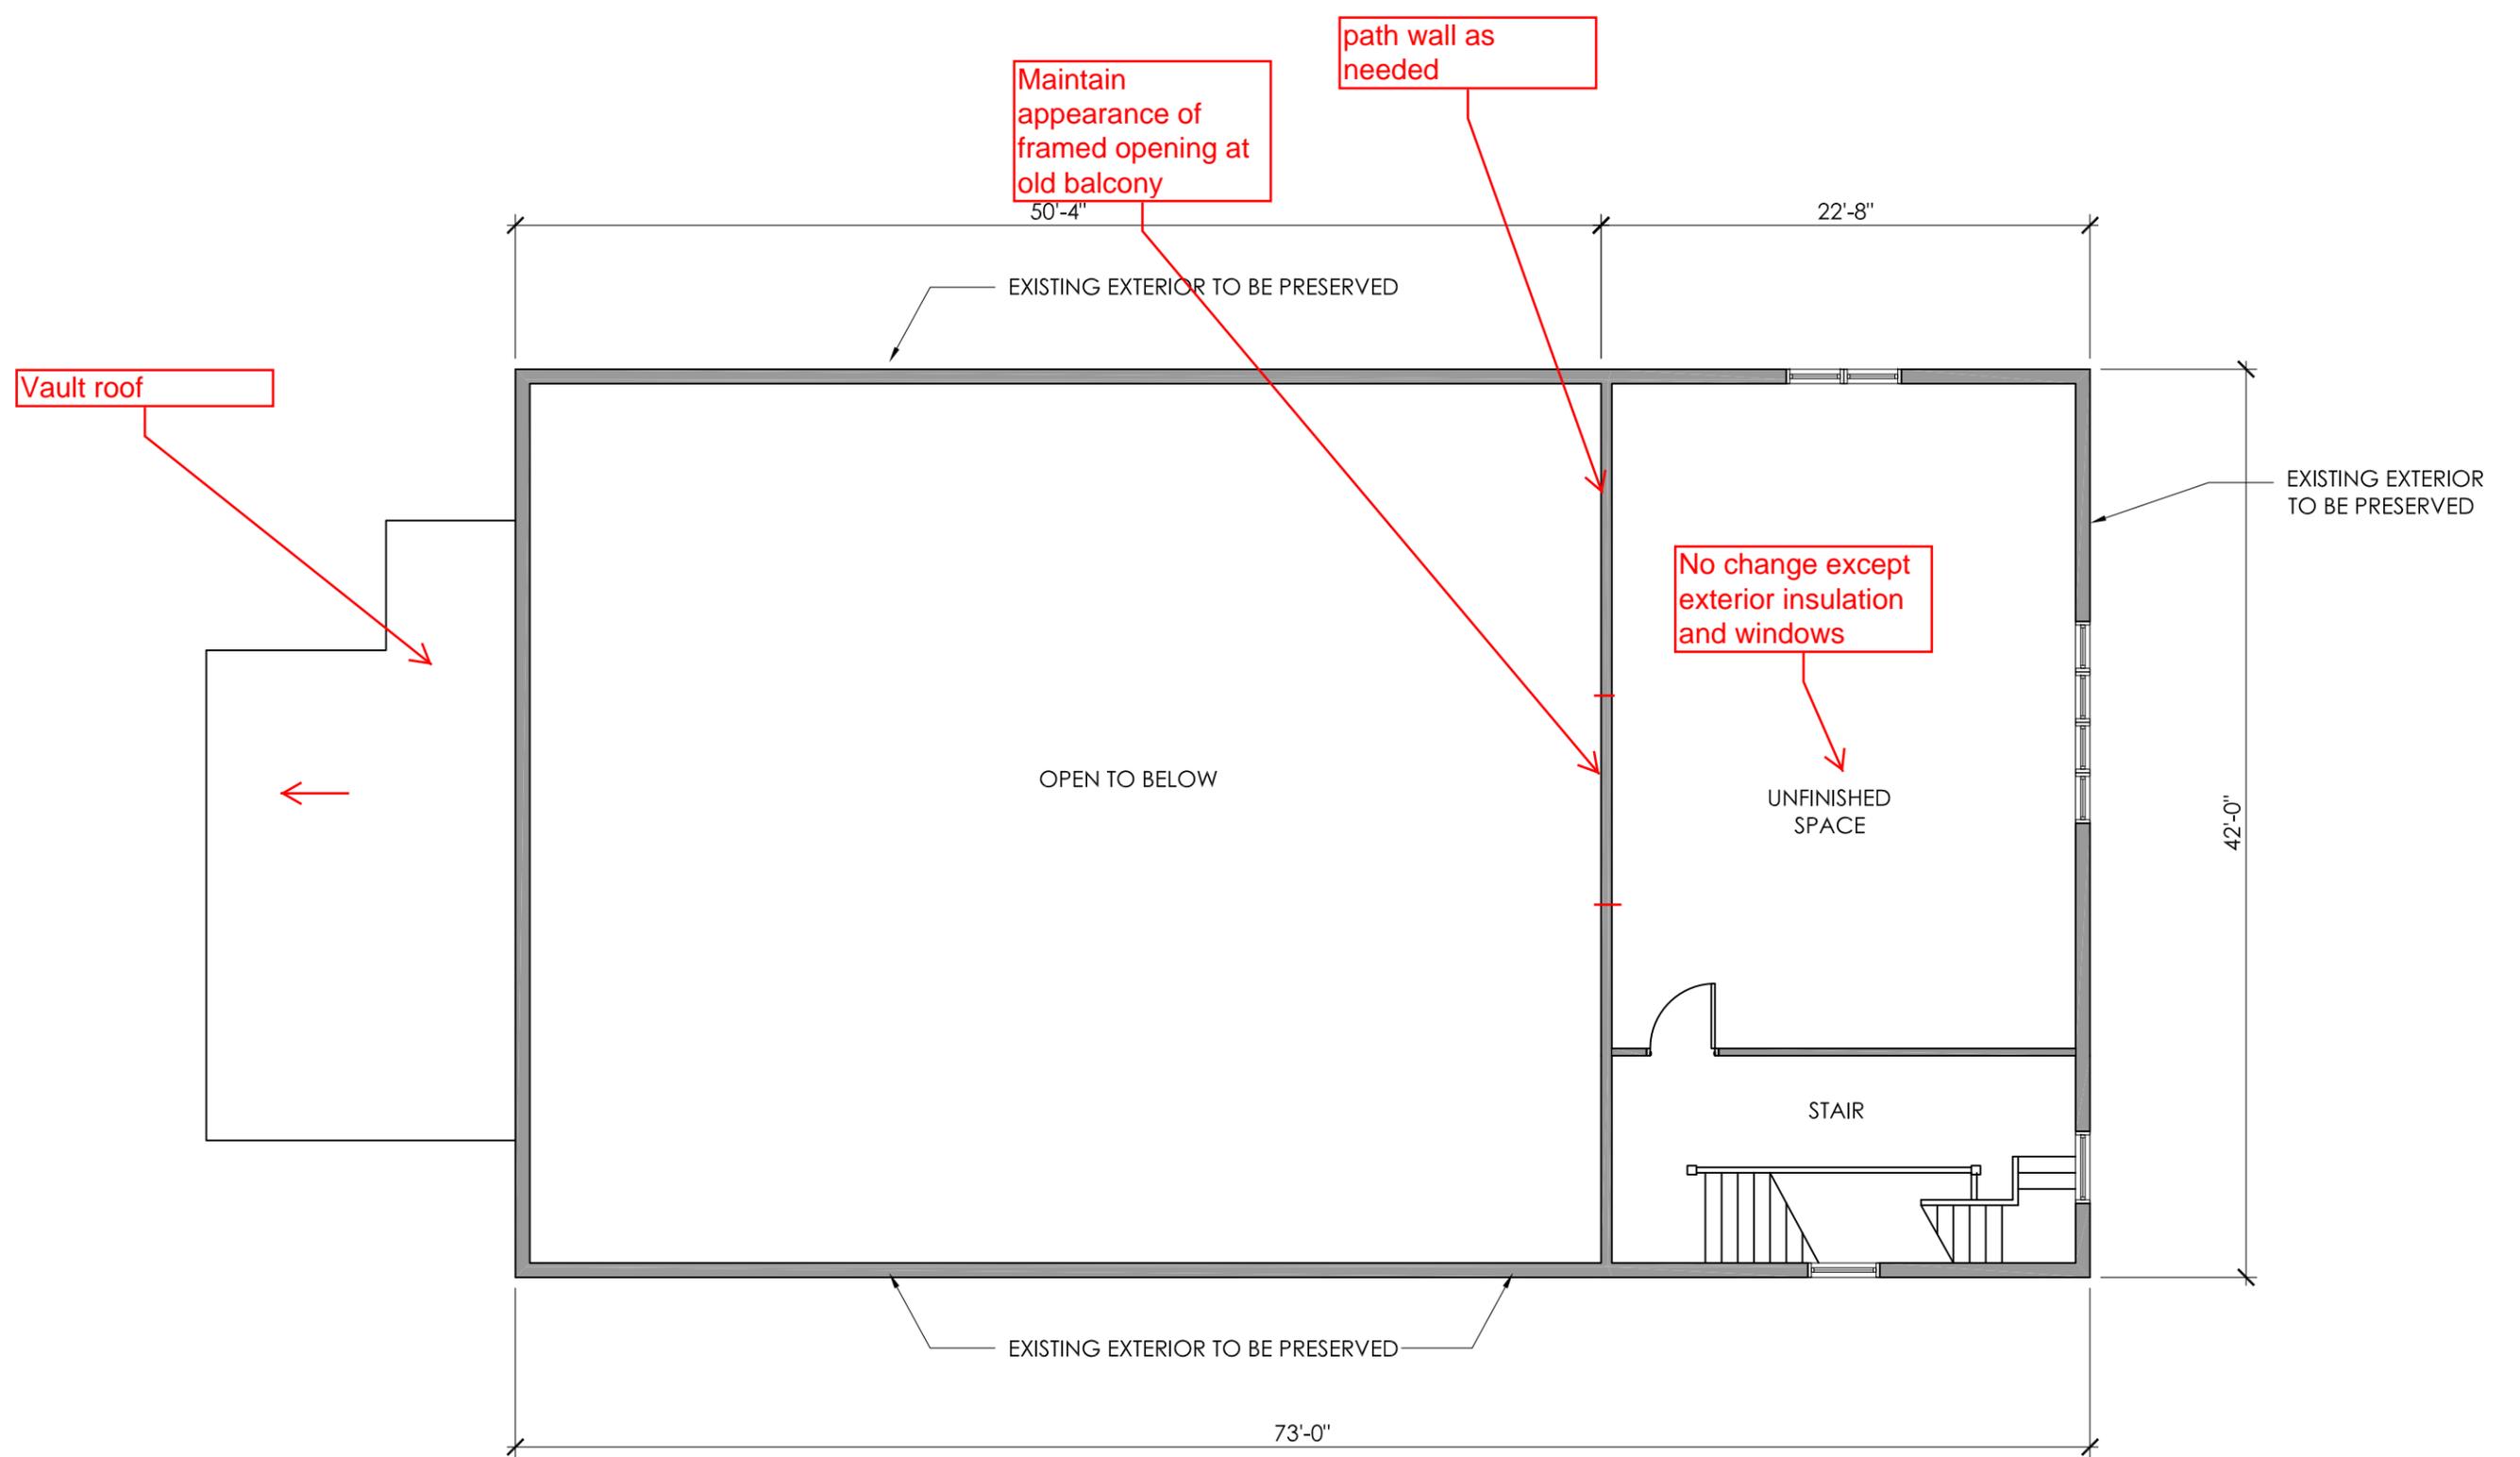

PROPOSED 2ND FLOOR PLAN
 860 GSF OF UNFINISHED SPACE
 NOTE: 3RD FLOOR IS MECHANICAL

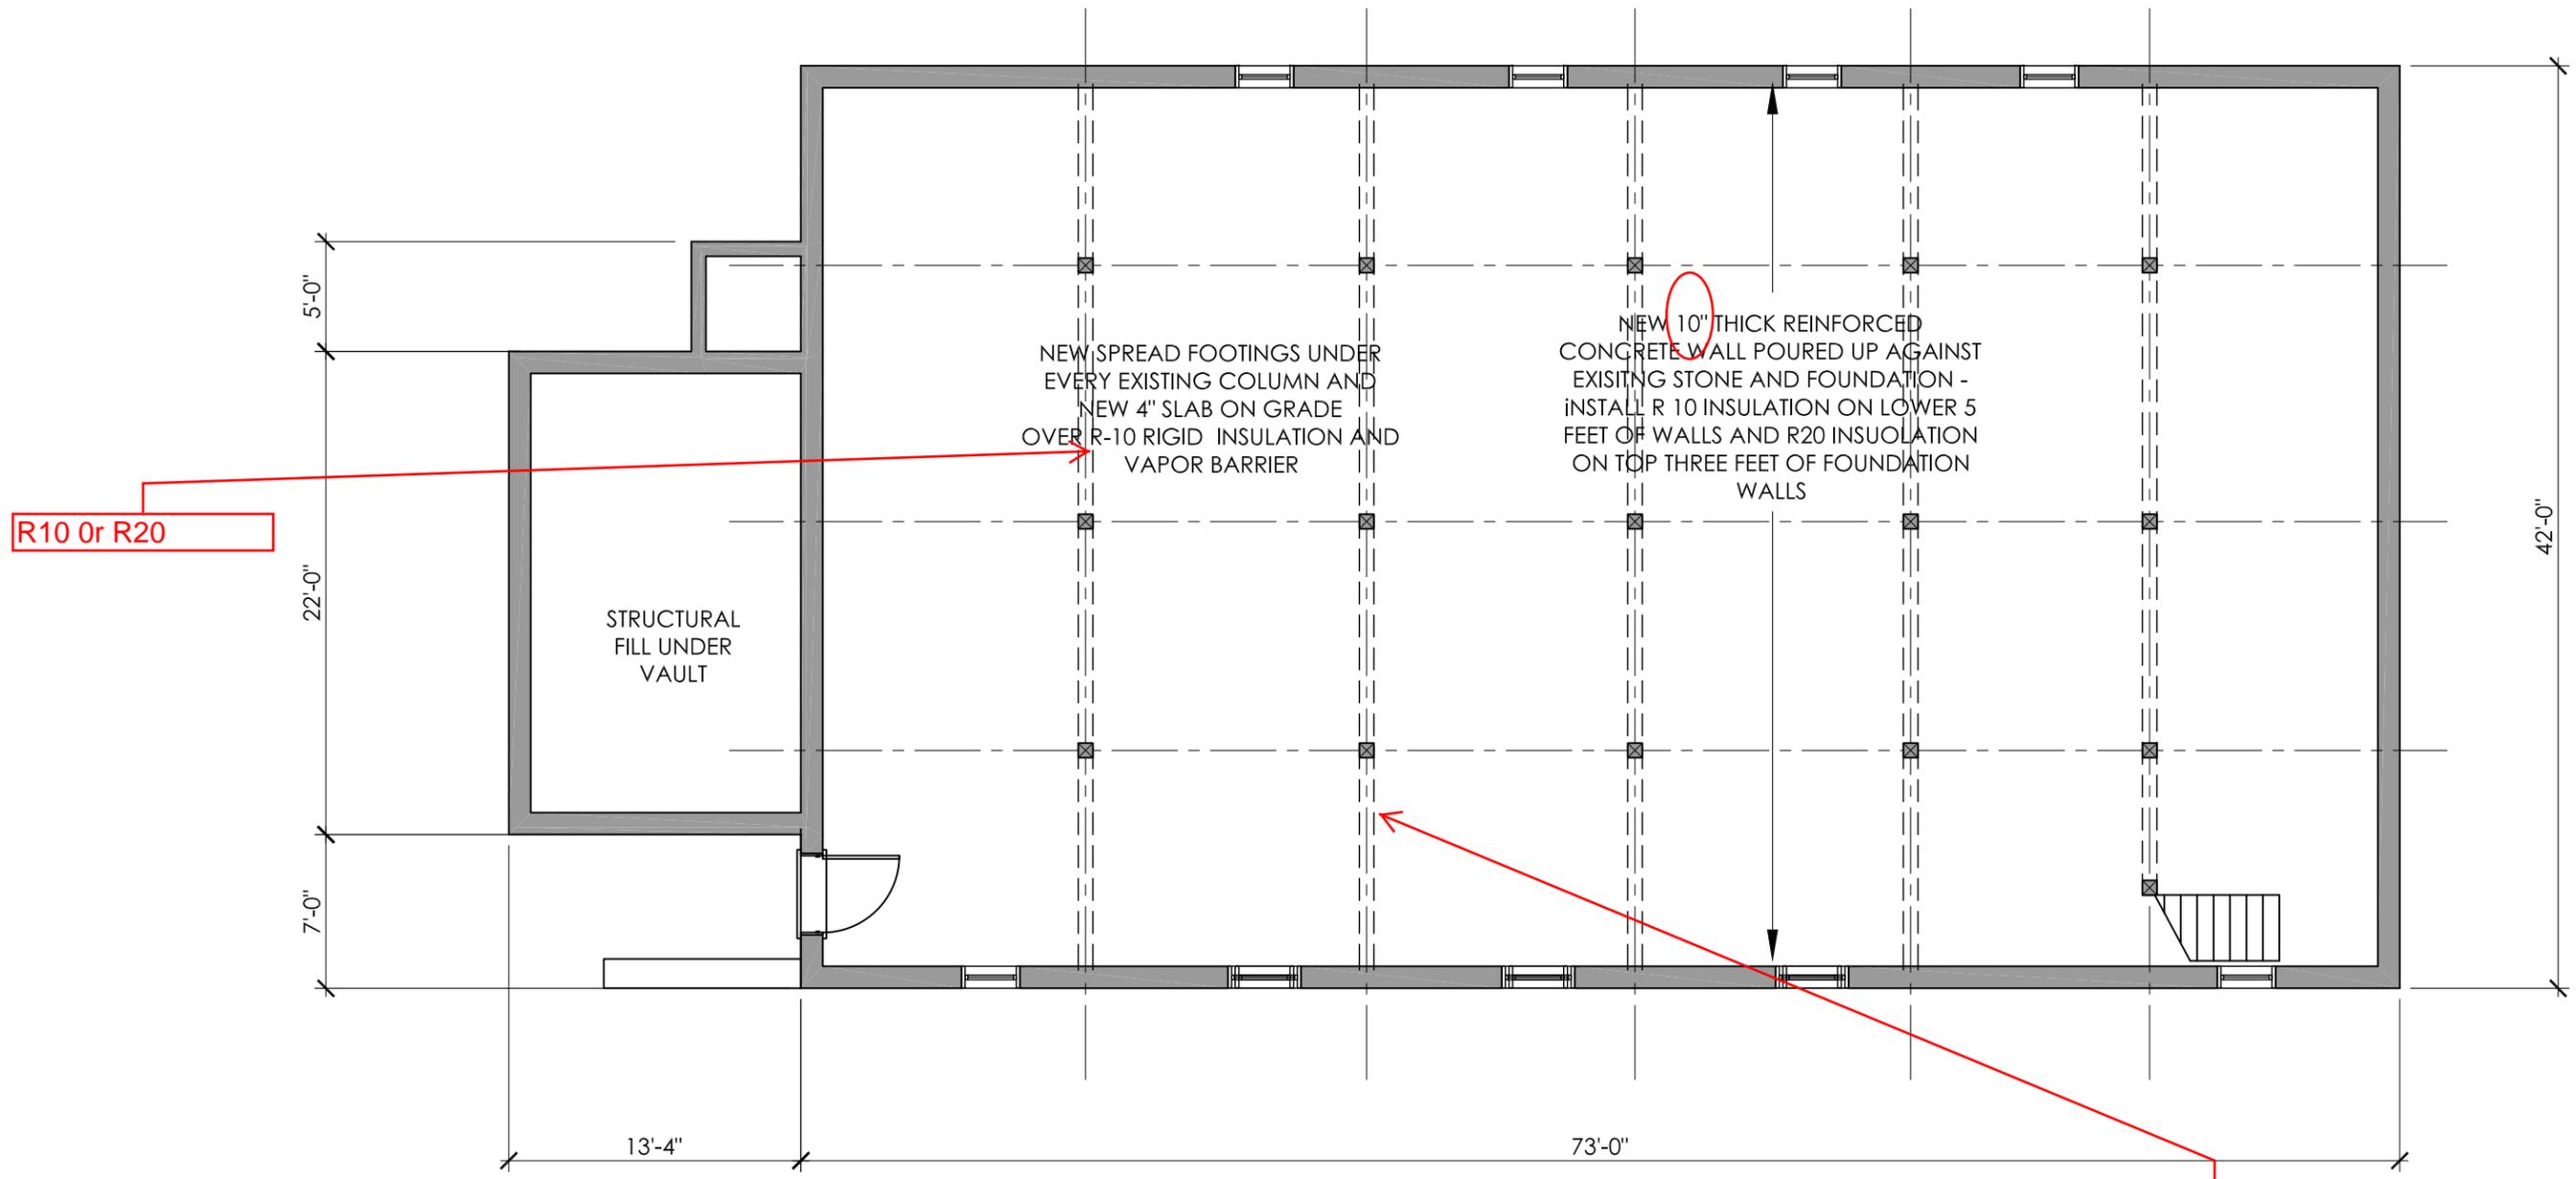

R10 Or R20

Reinforce beams to 100psi
Verify increase in joist strength to 60 psf and 100 psf per location

PROPOSED BASEMENT PLAN
3066 GSF

