



Waitsfield Town Offices
Waitsfield, VT

SITE PLAN - METHODIST CHURCH SITE
November 26, 2012
MaclayArchitects

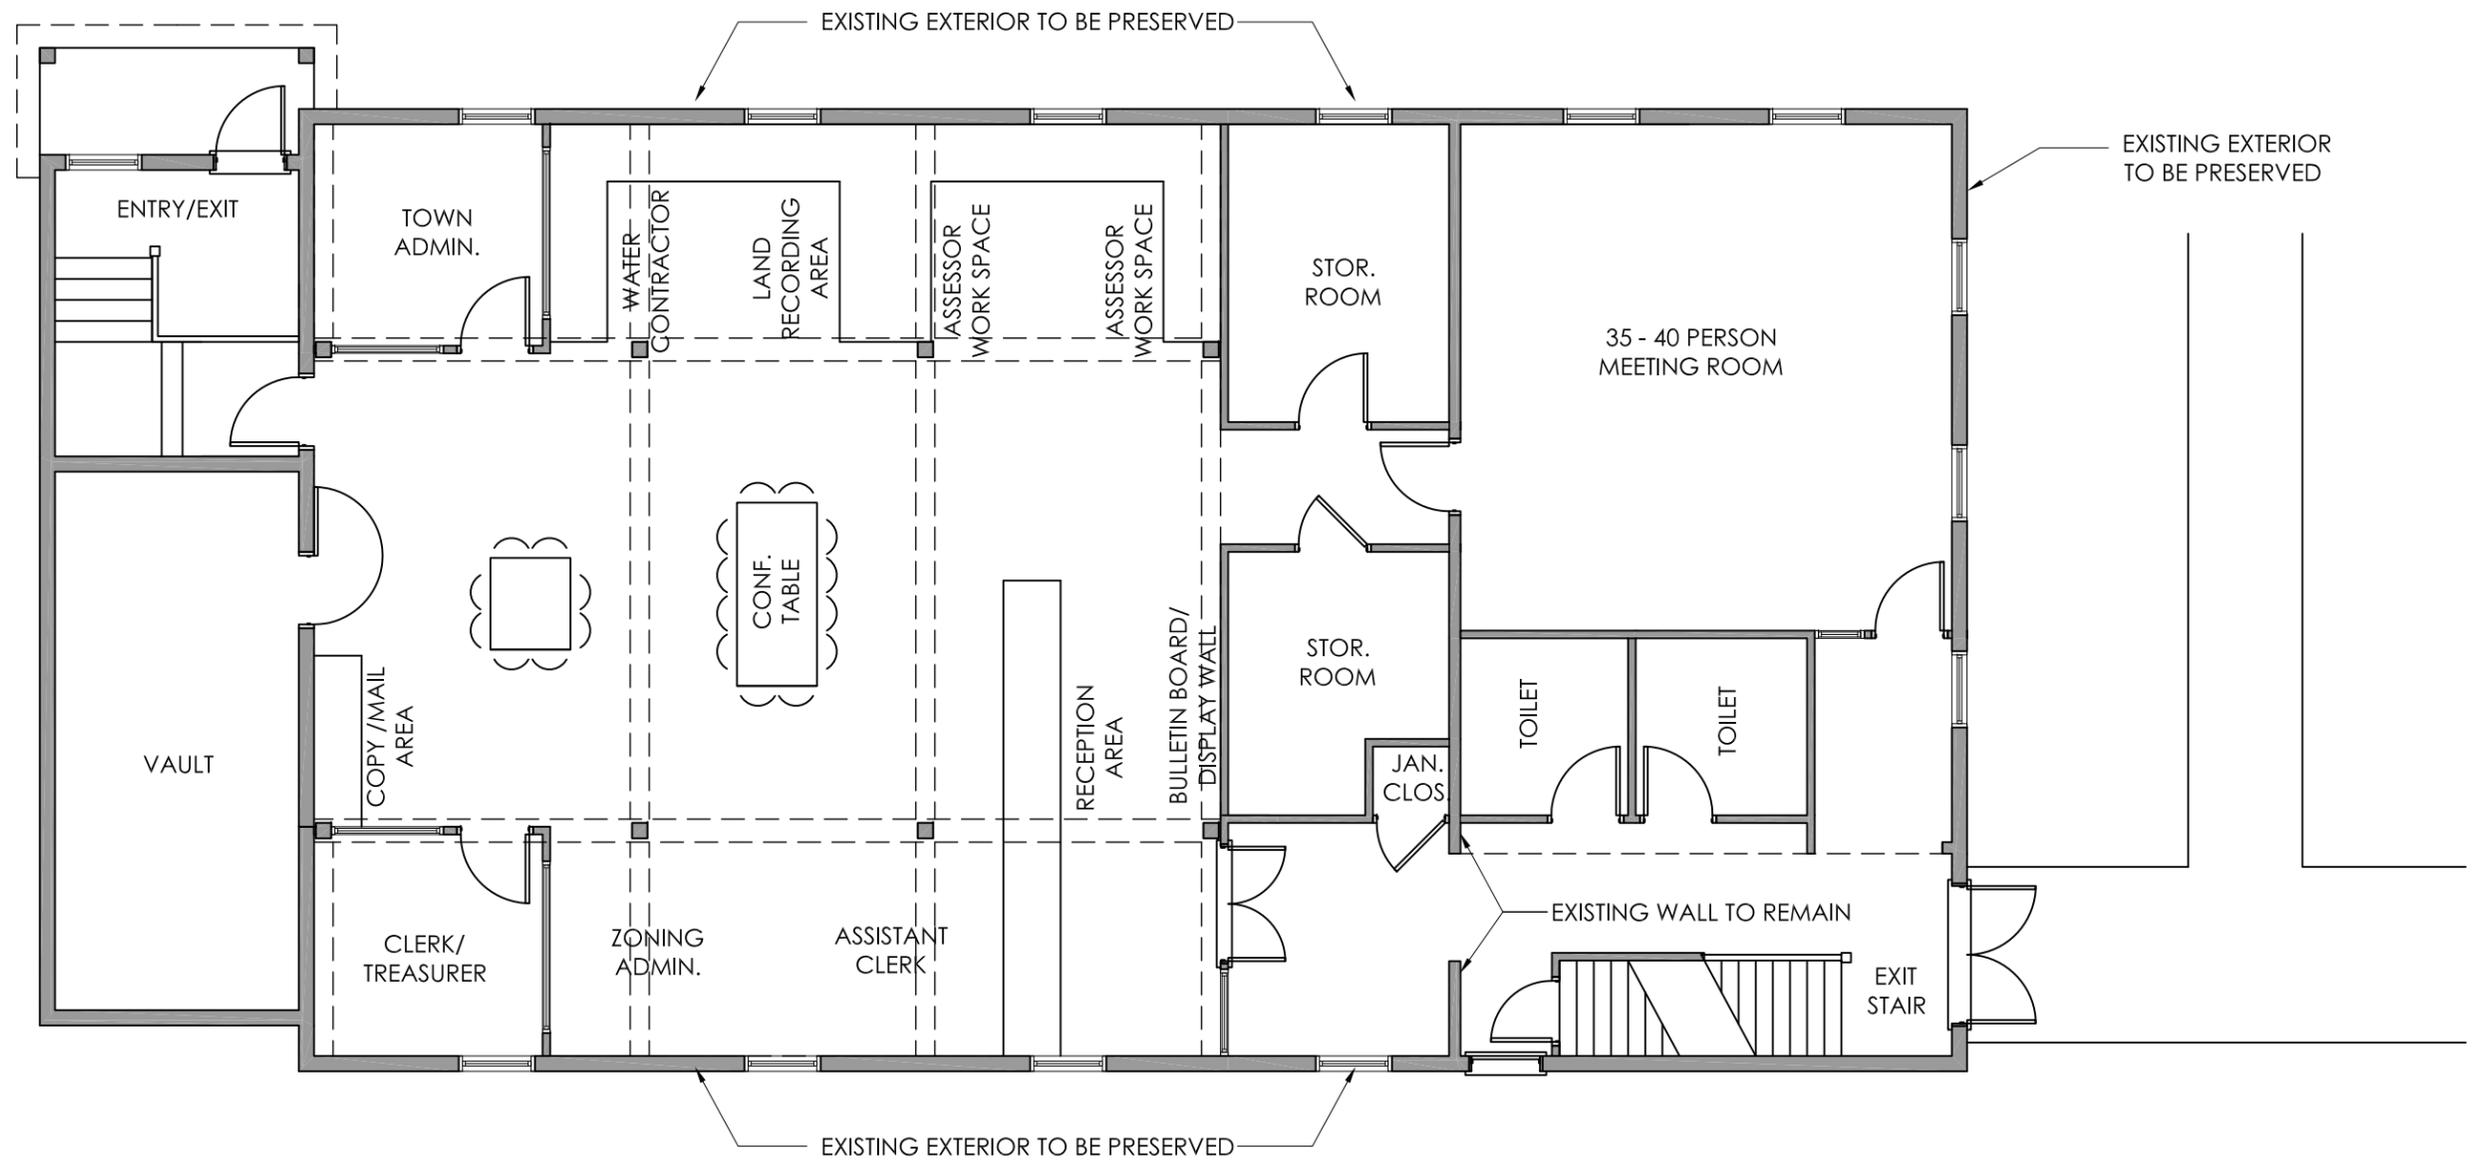


PROPOSED 1ST FLOOR PLAN
3505 GSF

TOTAL BUILDING AREA
3505 GSF ON 1ST WITH
860 SF OF UNFINISHED SPACE ON 2ND FLOOR
NOTE: 3RD FLOOR ATTIC USED FOR MECHANICAL SPACE

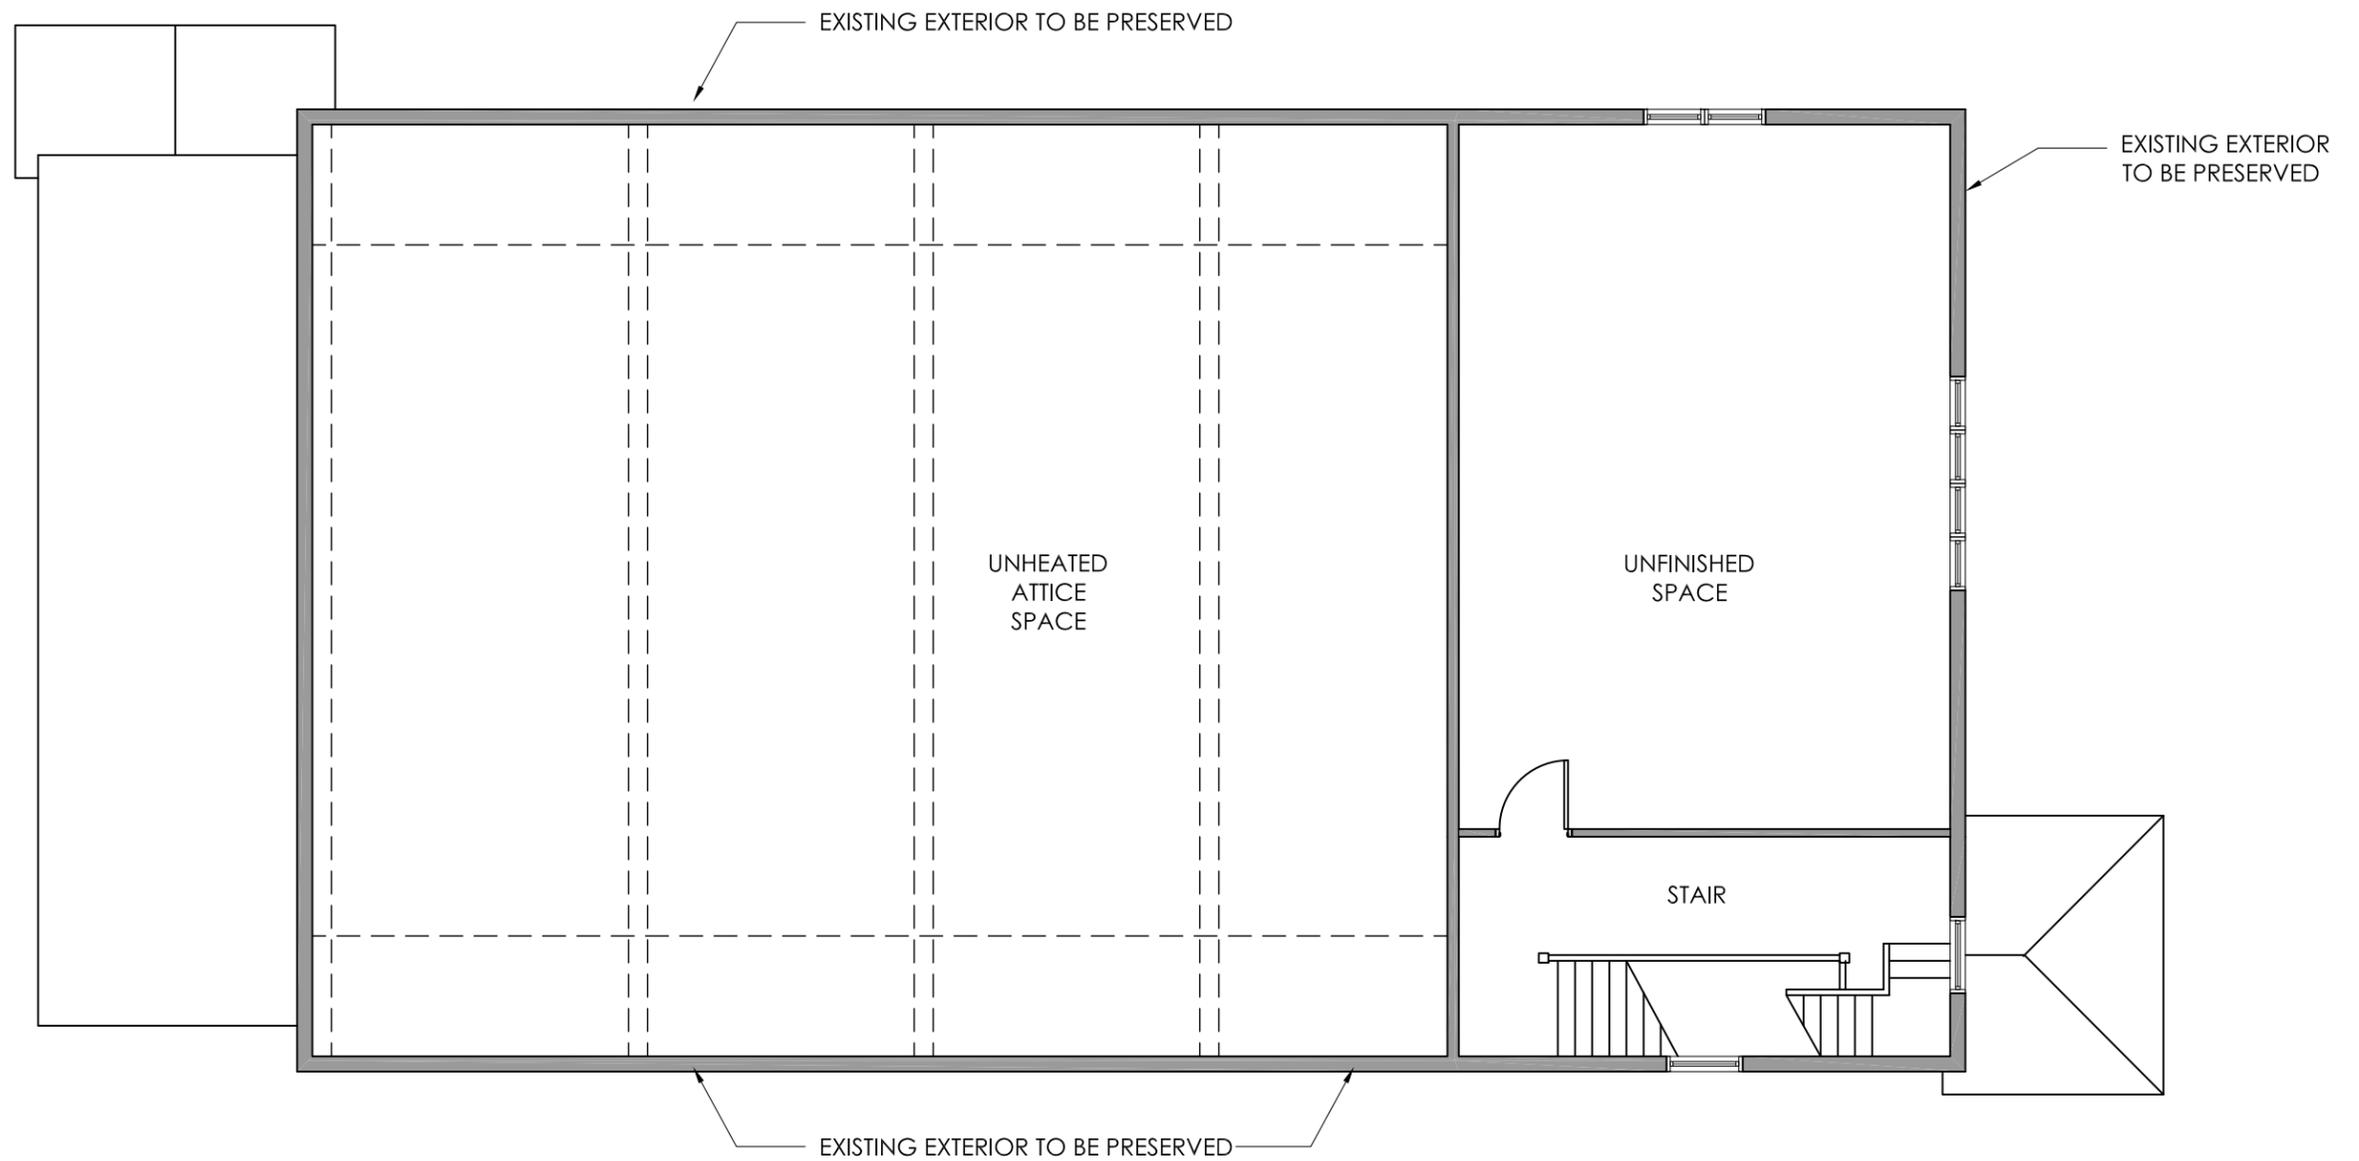

PROPOSED 2ND FLOOR PLAN
 860 GSF OF UNFINISHED SPACE
 NOTE: 3RD FLOOR IS MECHANICAL

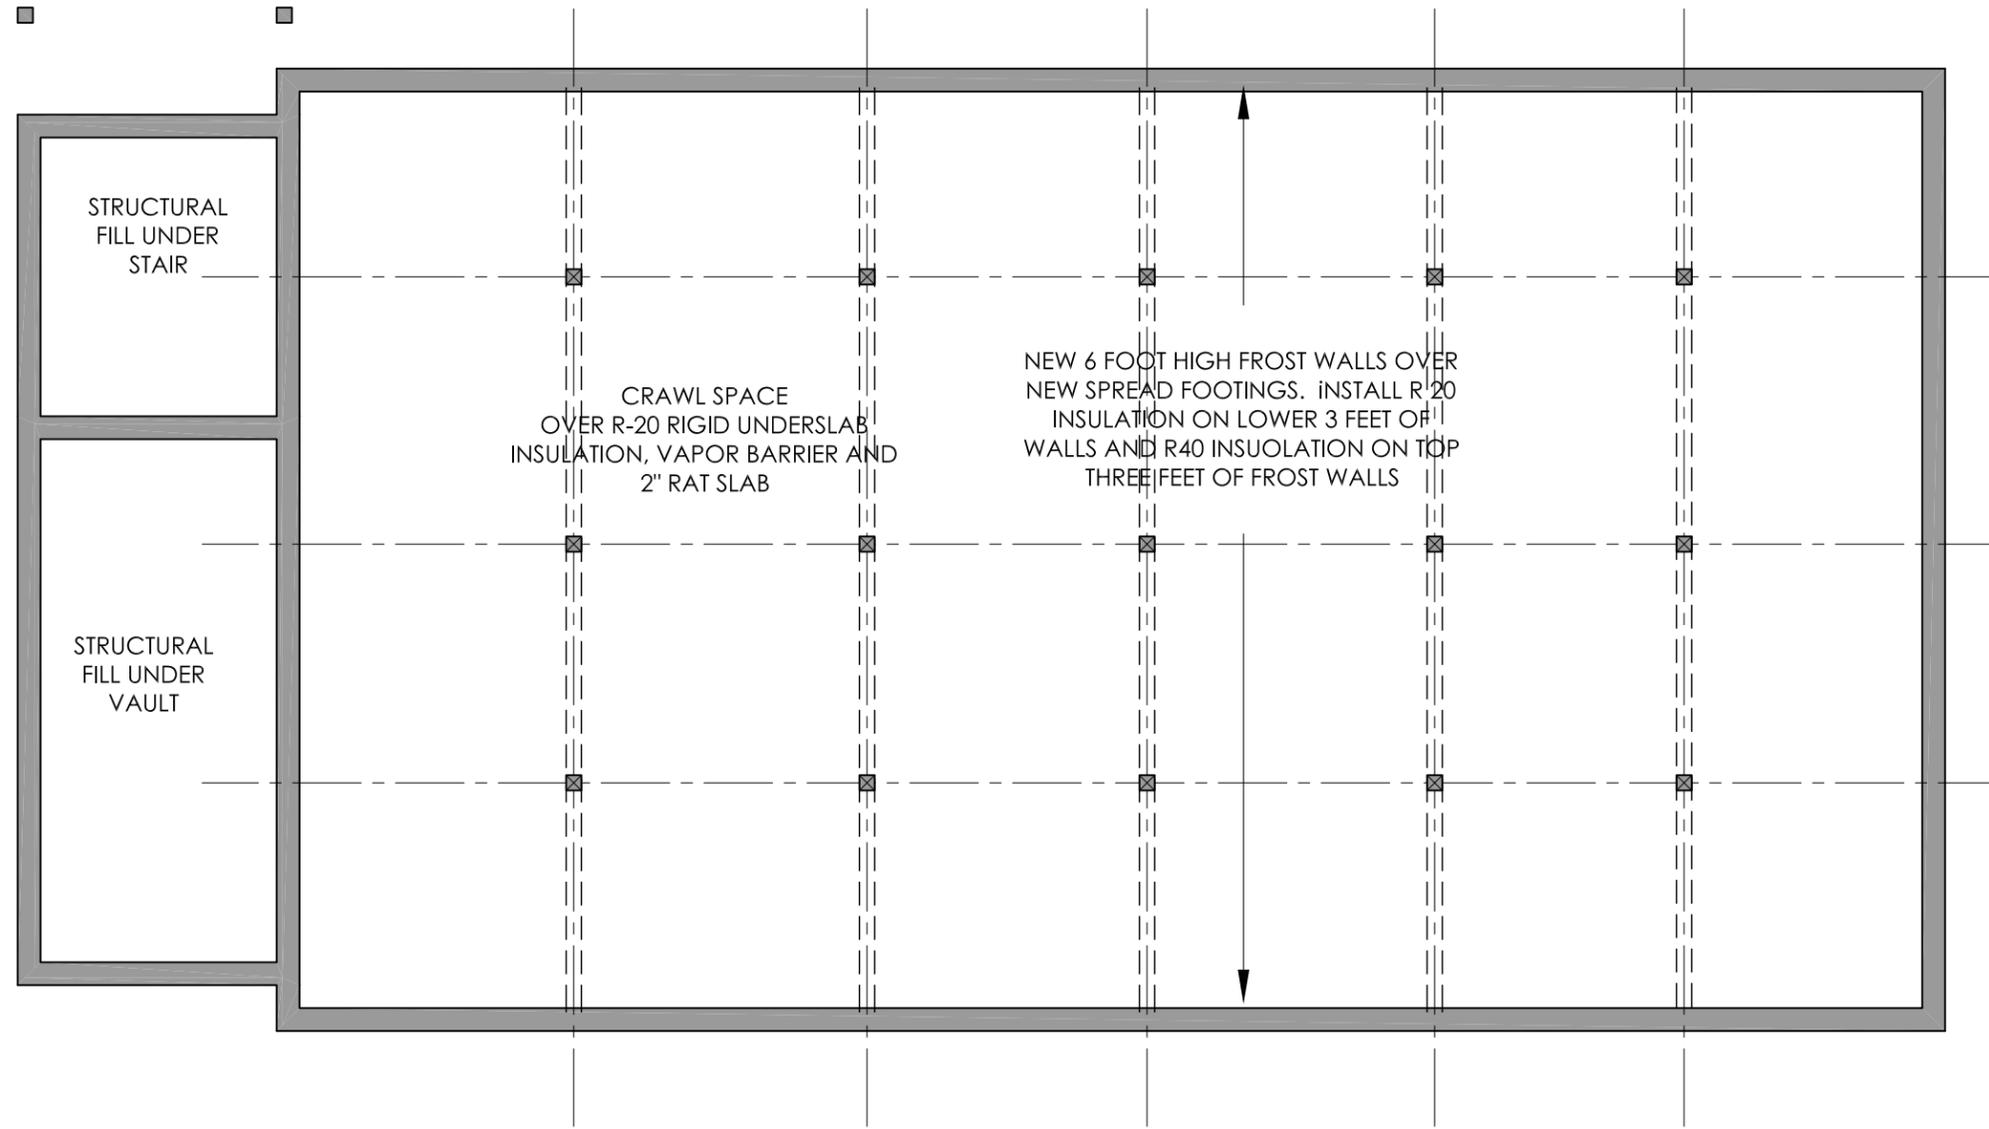

PROPOSED CRAWL SPACE PLAN
2846 GSF