



PROPOSED 1ST FLOOR PLAN
3621 GSF


TOTAL BUILDING AREA
6019 GSF ON 1ST AND SECOND FLOOR OF WHICH
5135 SF IS FINISHED AND 884 SF IS UNFINISHED
NOTE: 3RD FLOOR MECHANICAL ROOM IS 684 SF

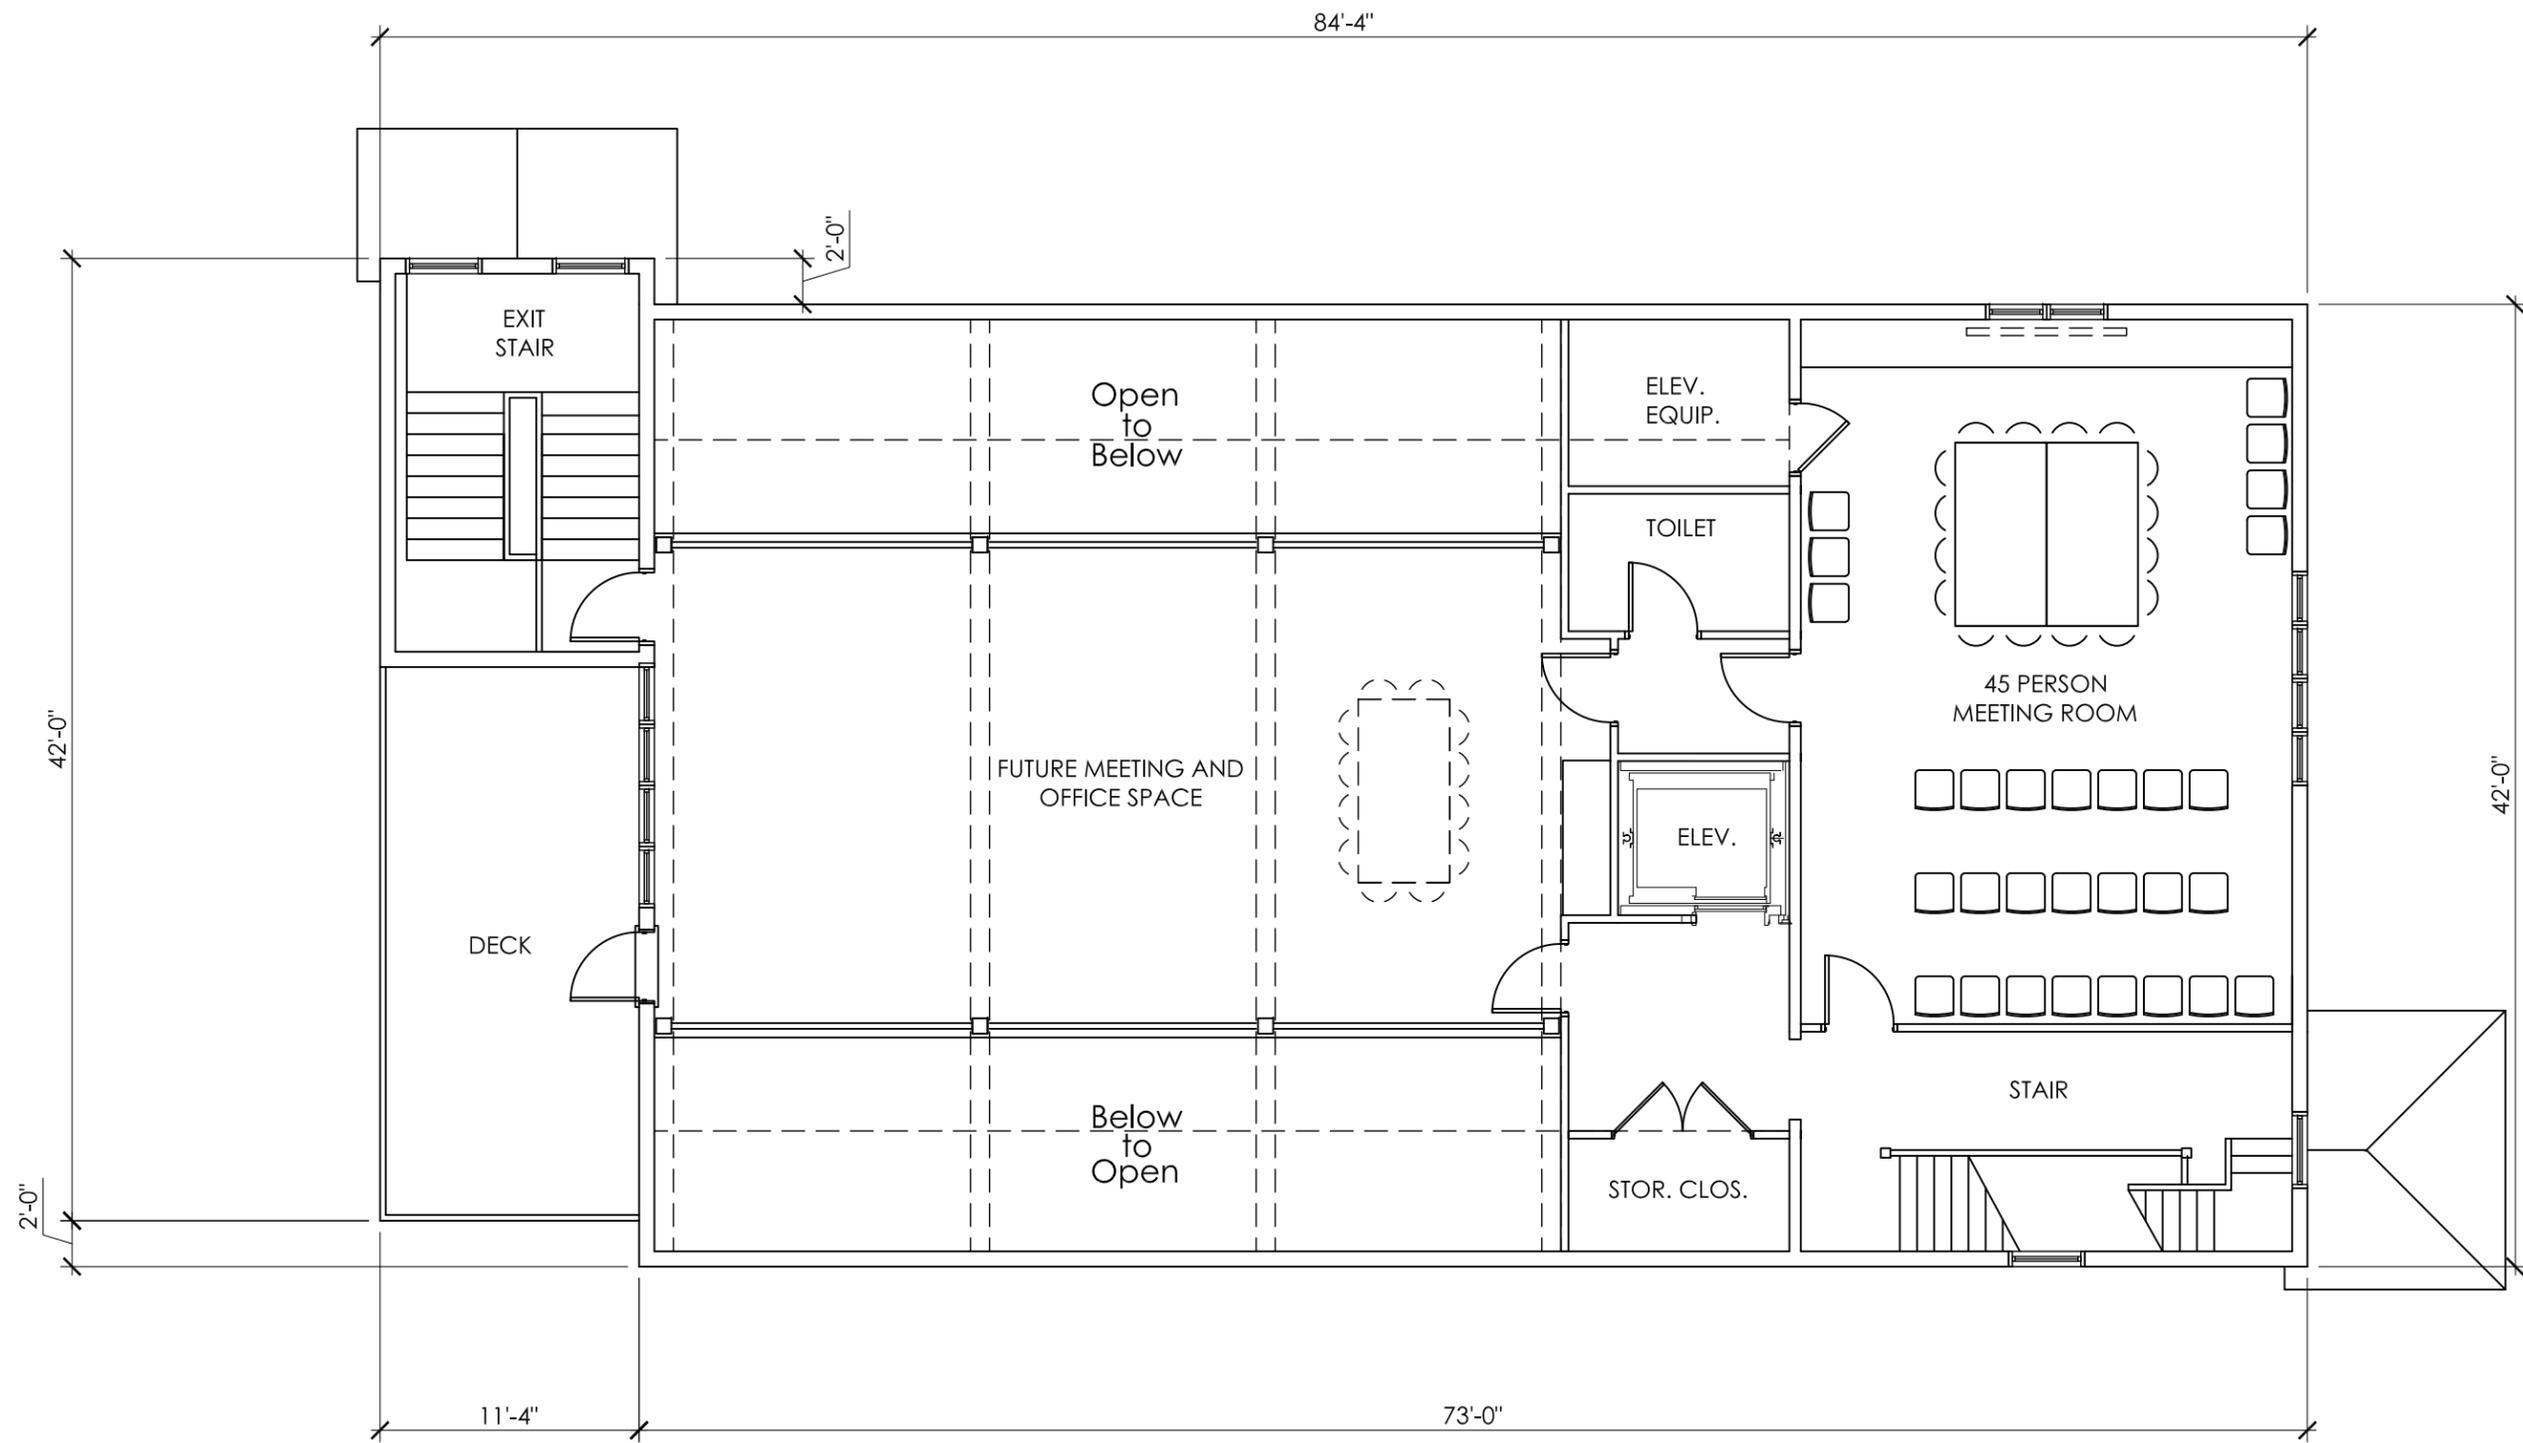



PROPOSED 2nd FLOOR PLAN
 2398 GSF OF WHICH 884 SF IS UNFINISHED MEZZANINE
 NOTE: 3RD FLOOR MECHANICAL ROOM IS 684 SF

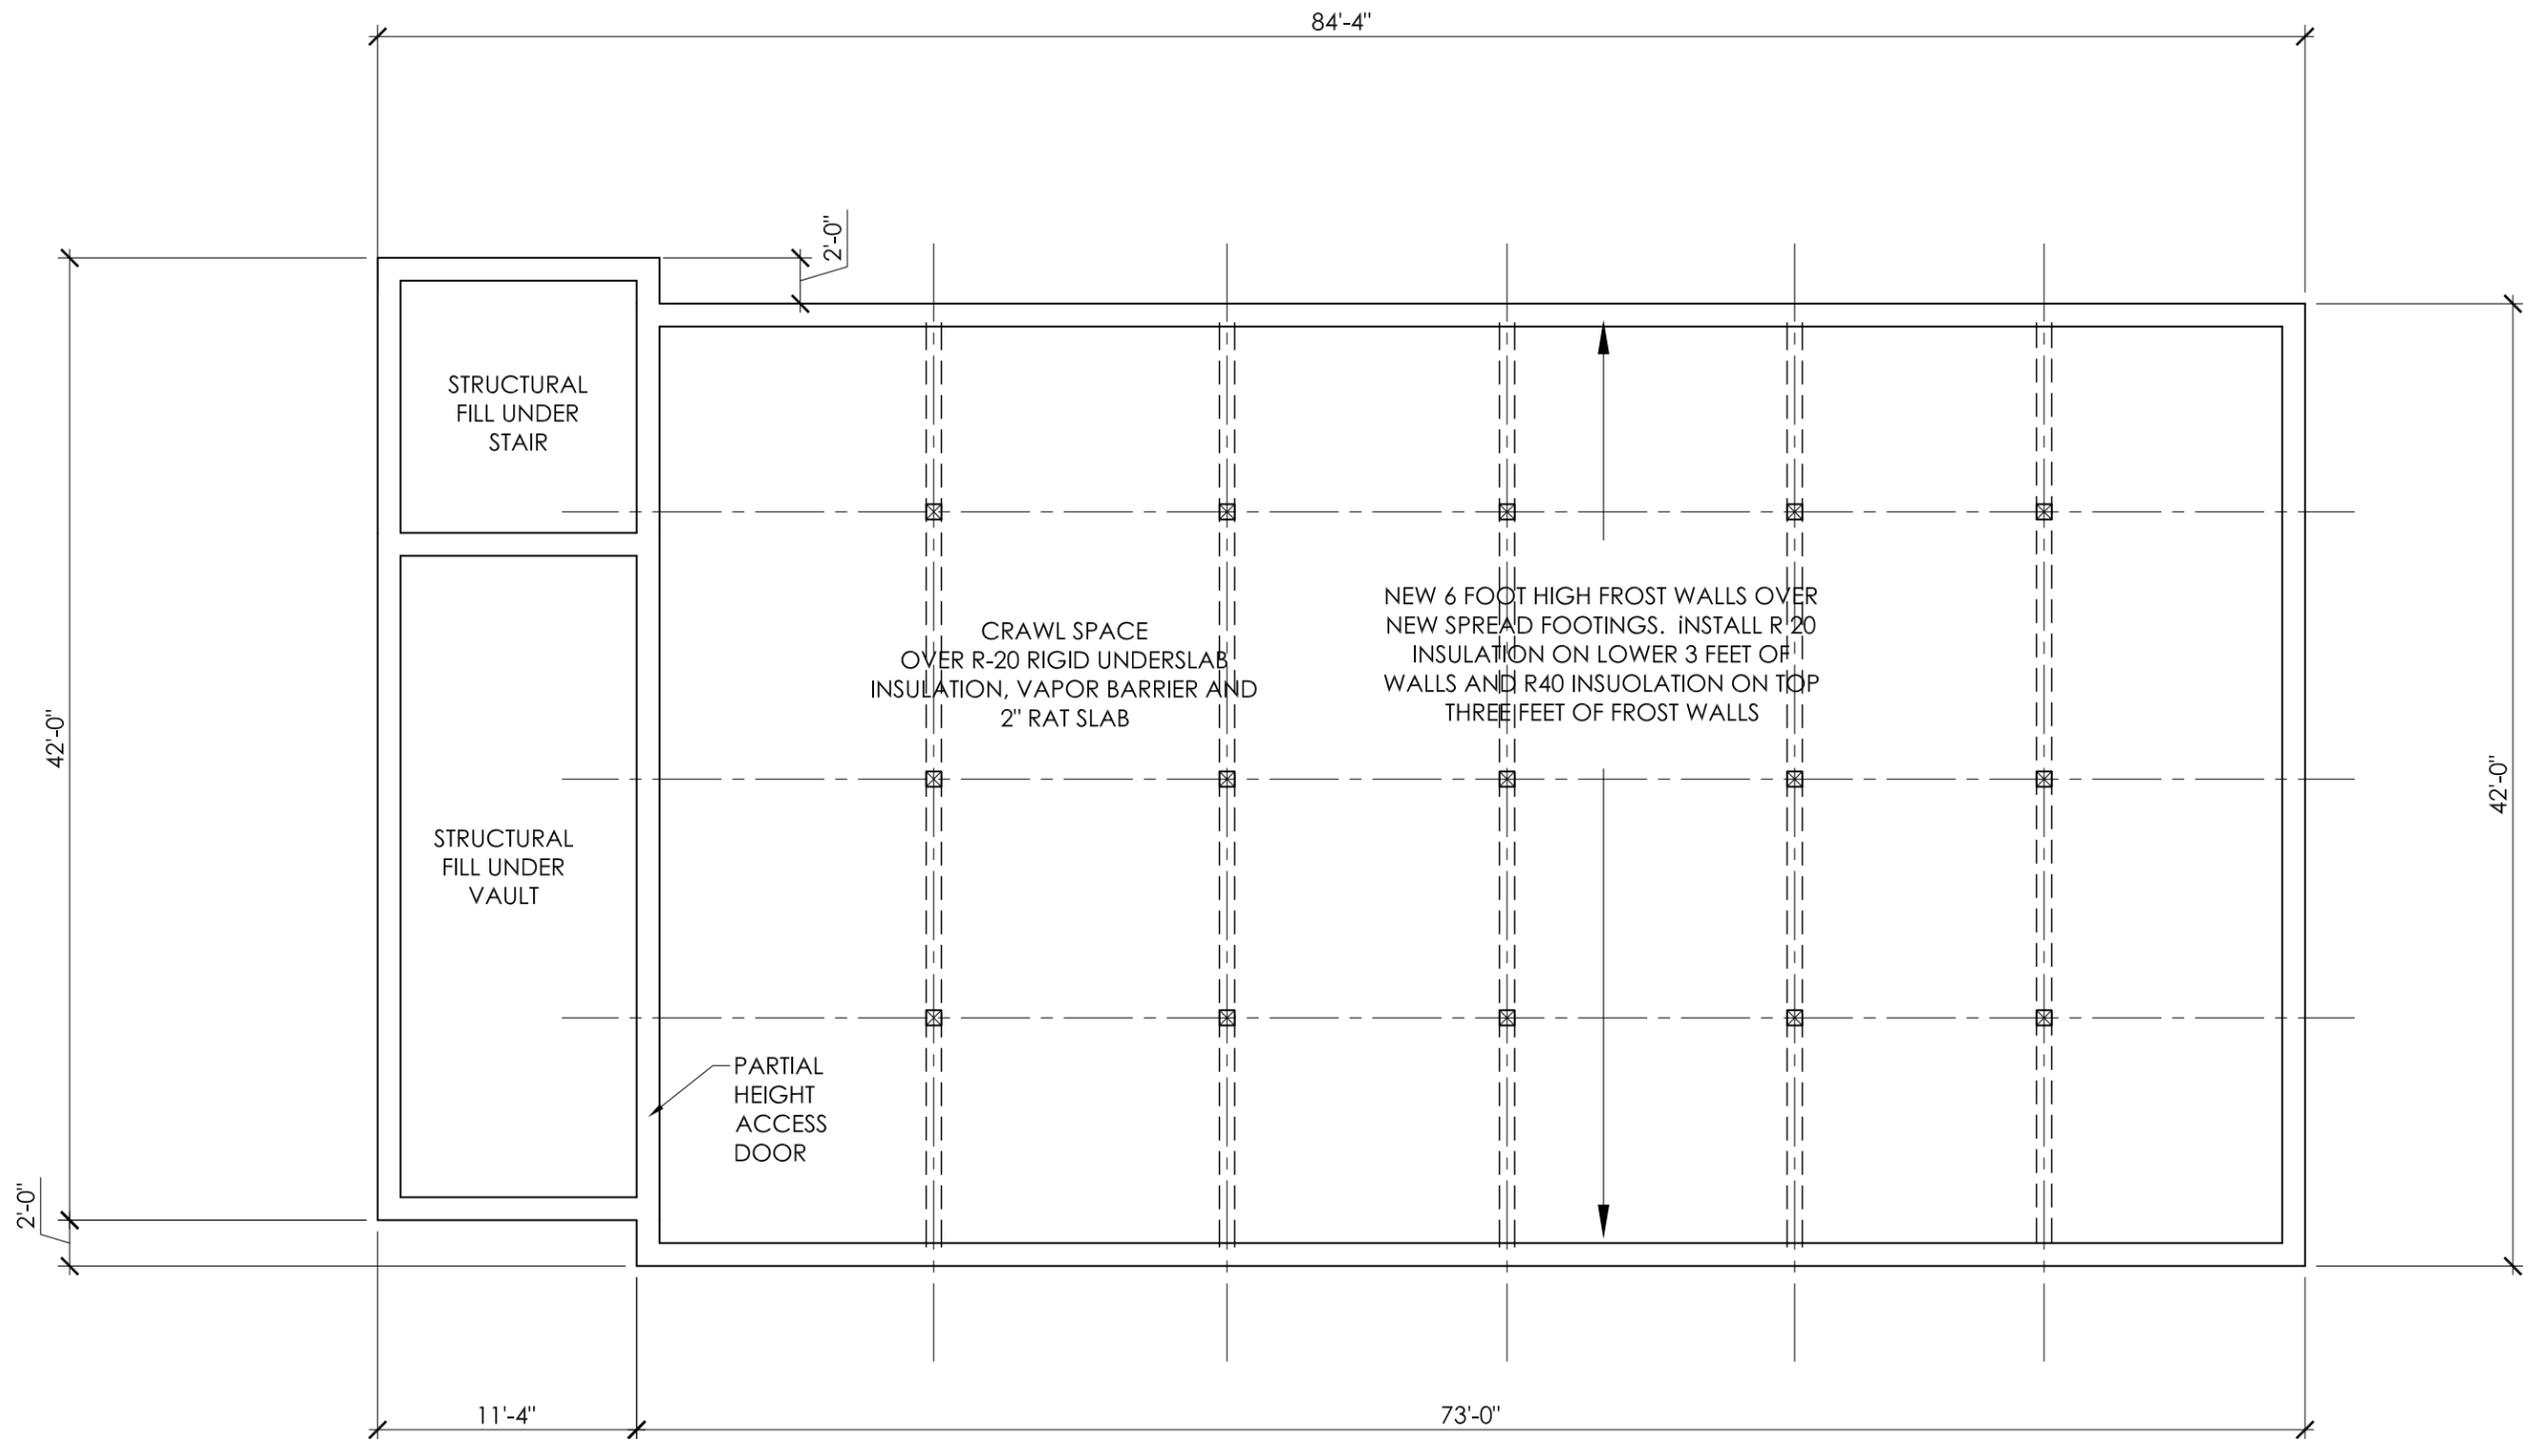

PROPOSED CRAWL SPACE PLAN
2846 GSF

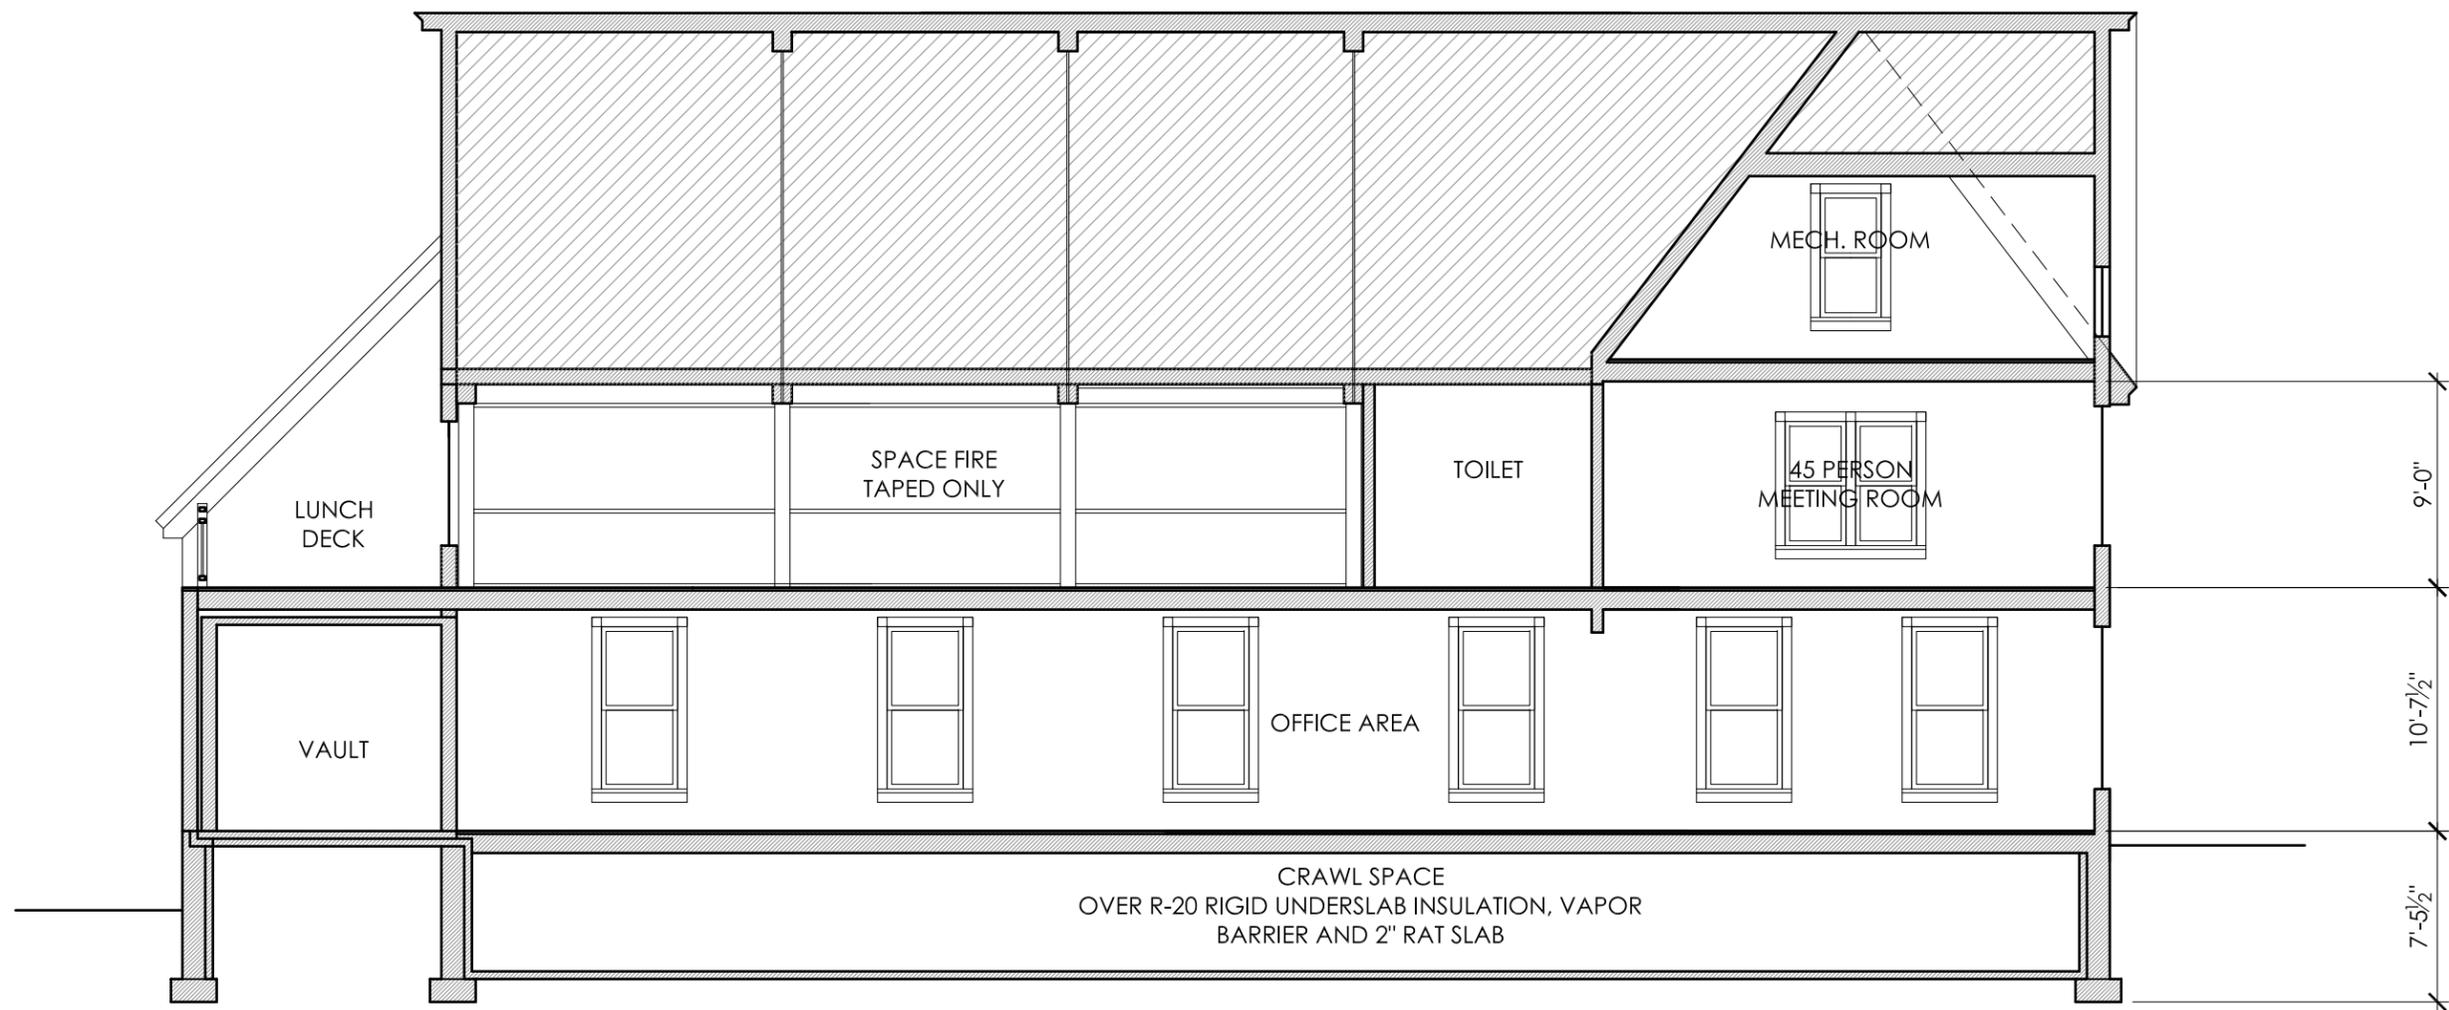

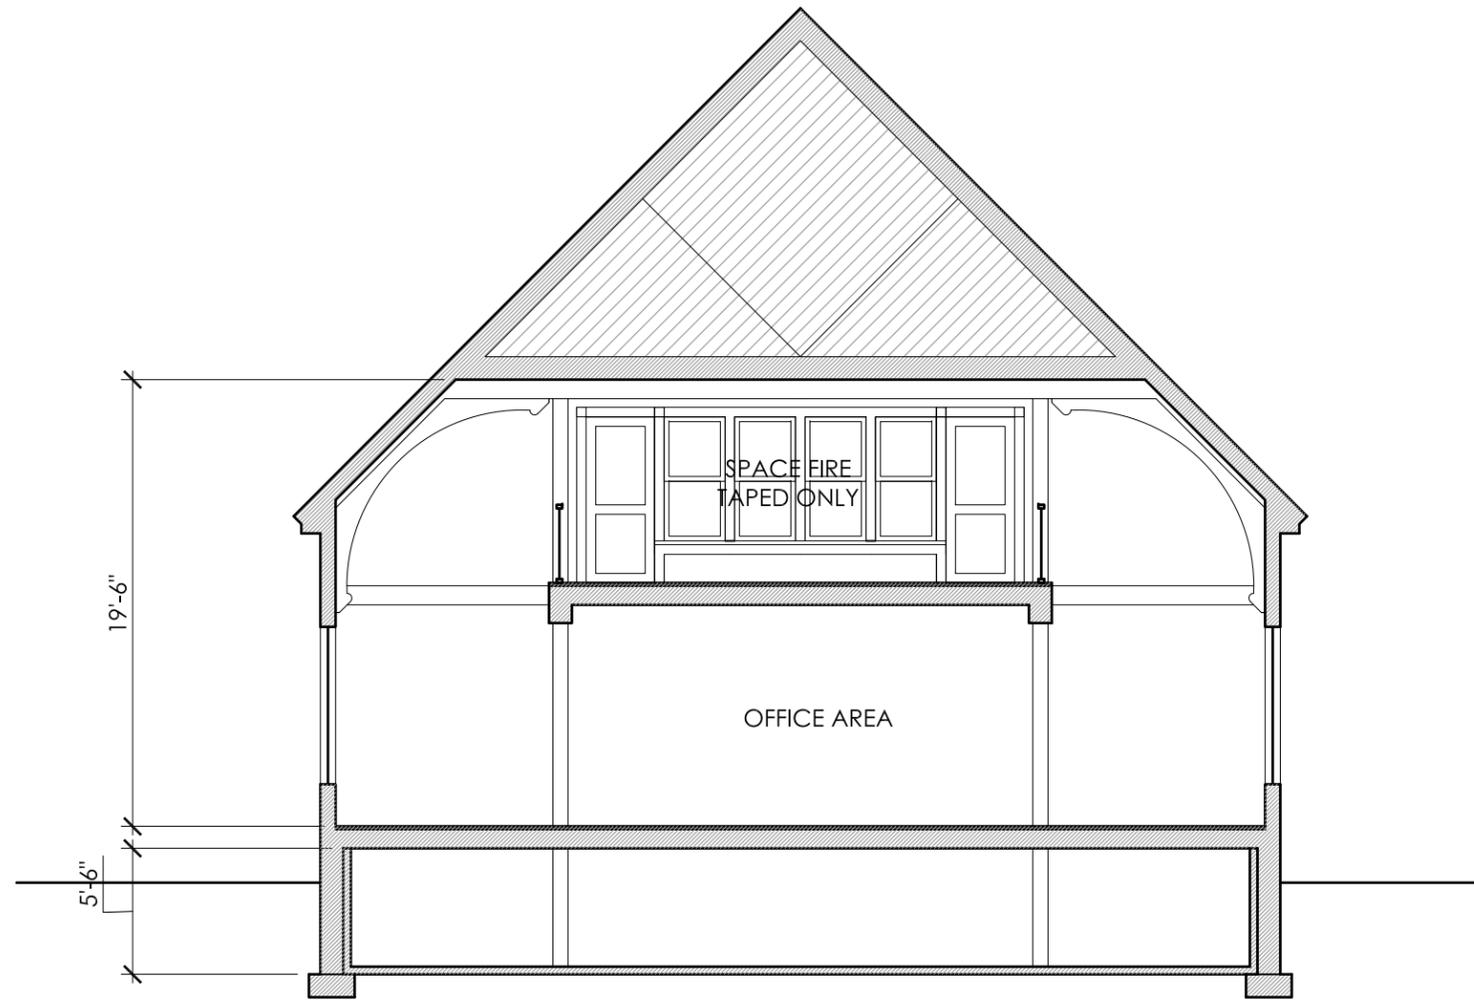

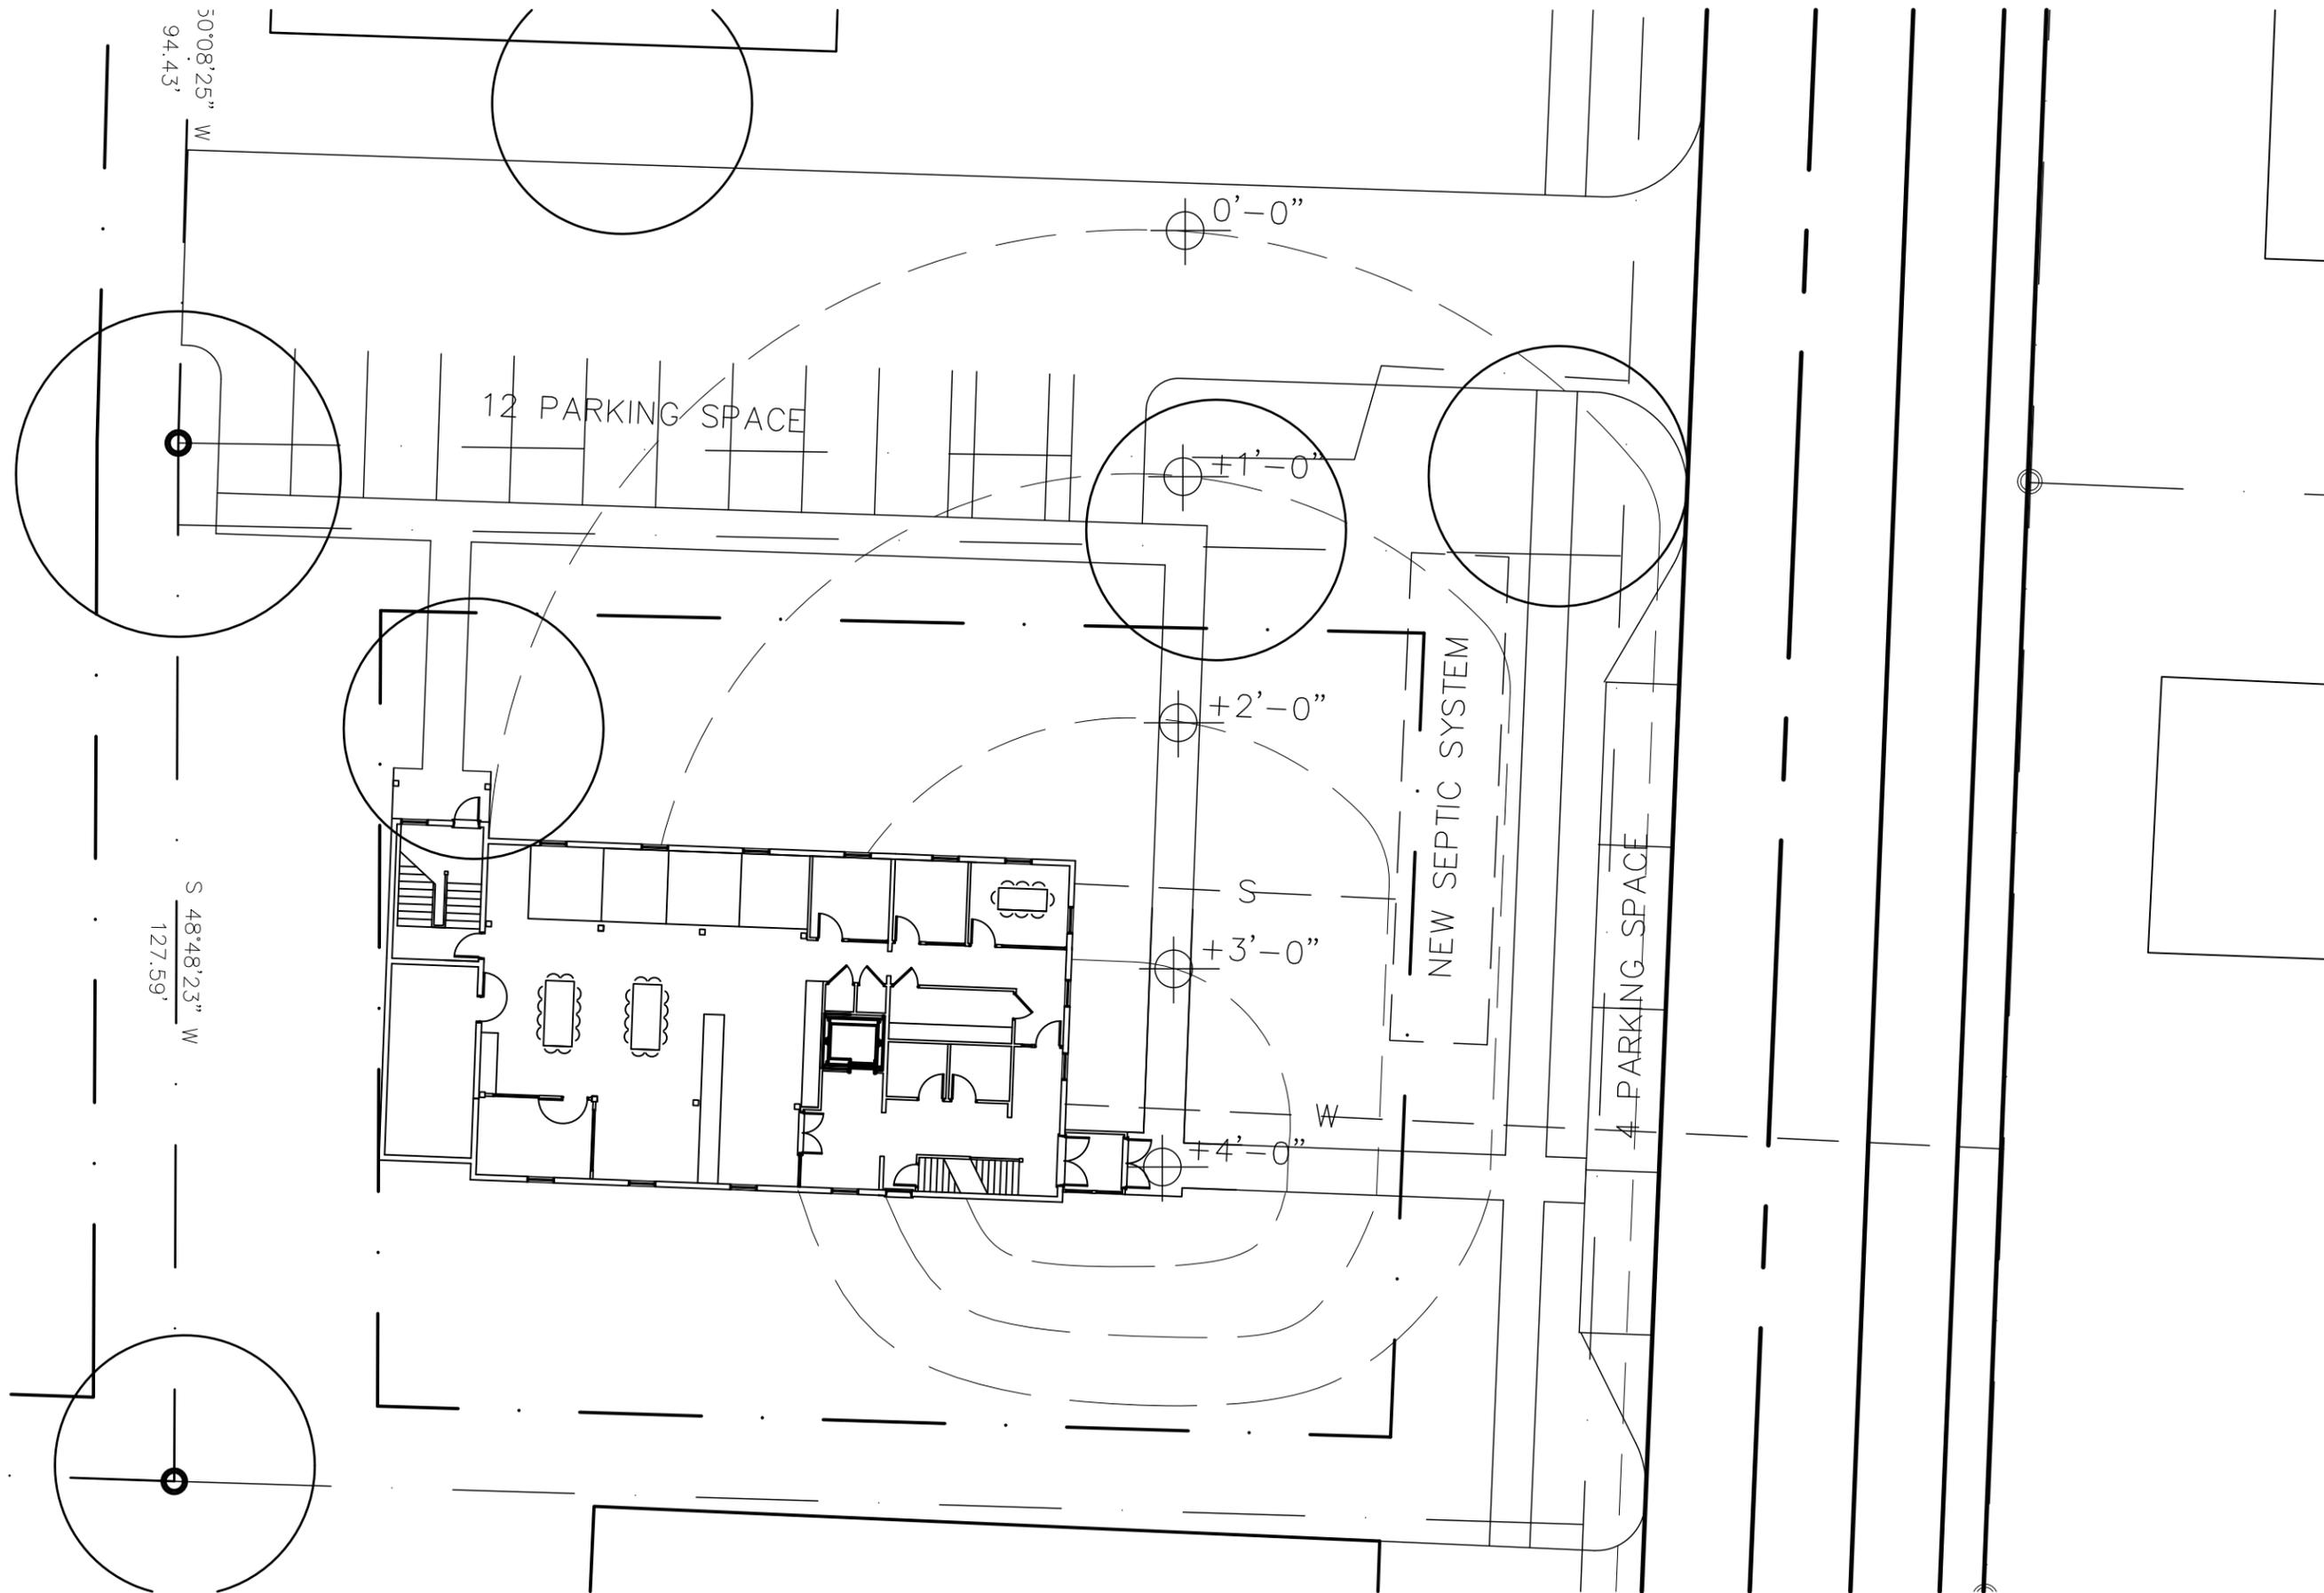

METHODIST CHURCH

PROPOSED SITE PLAN