




Waitsfield Town Offices
Waitsfield, VT


SITE PLAN - FARMSTAND SITE
April 8, 2013


MaclayArchitects



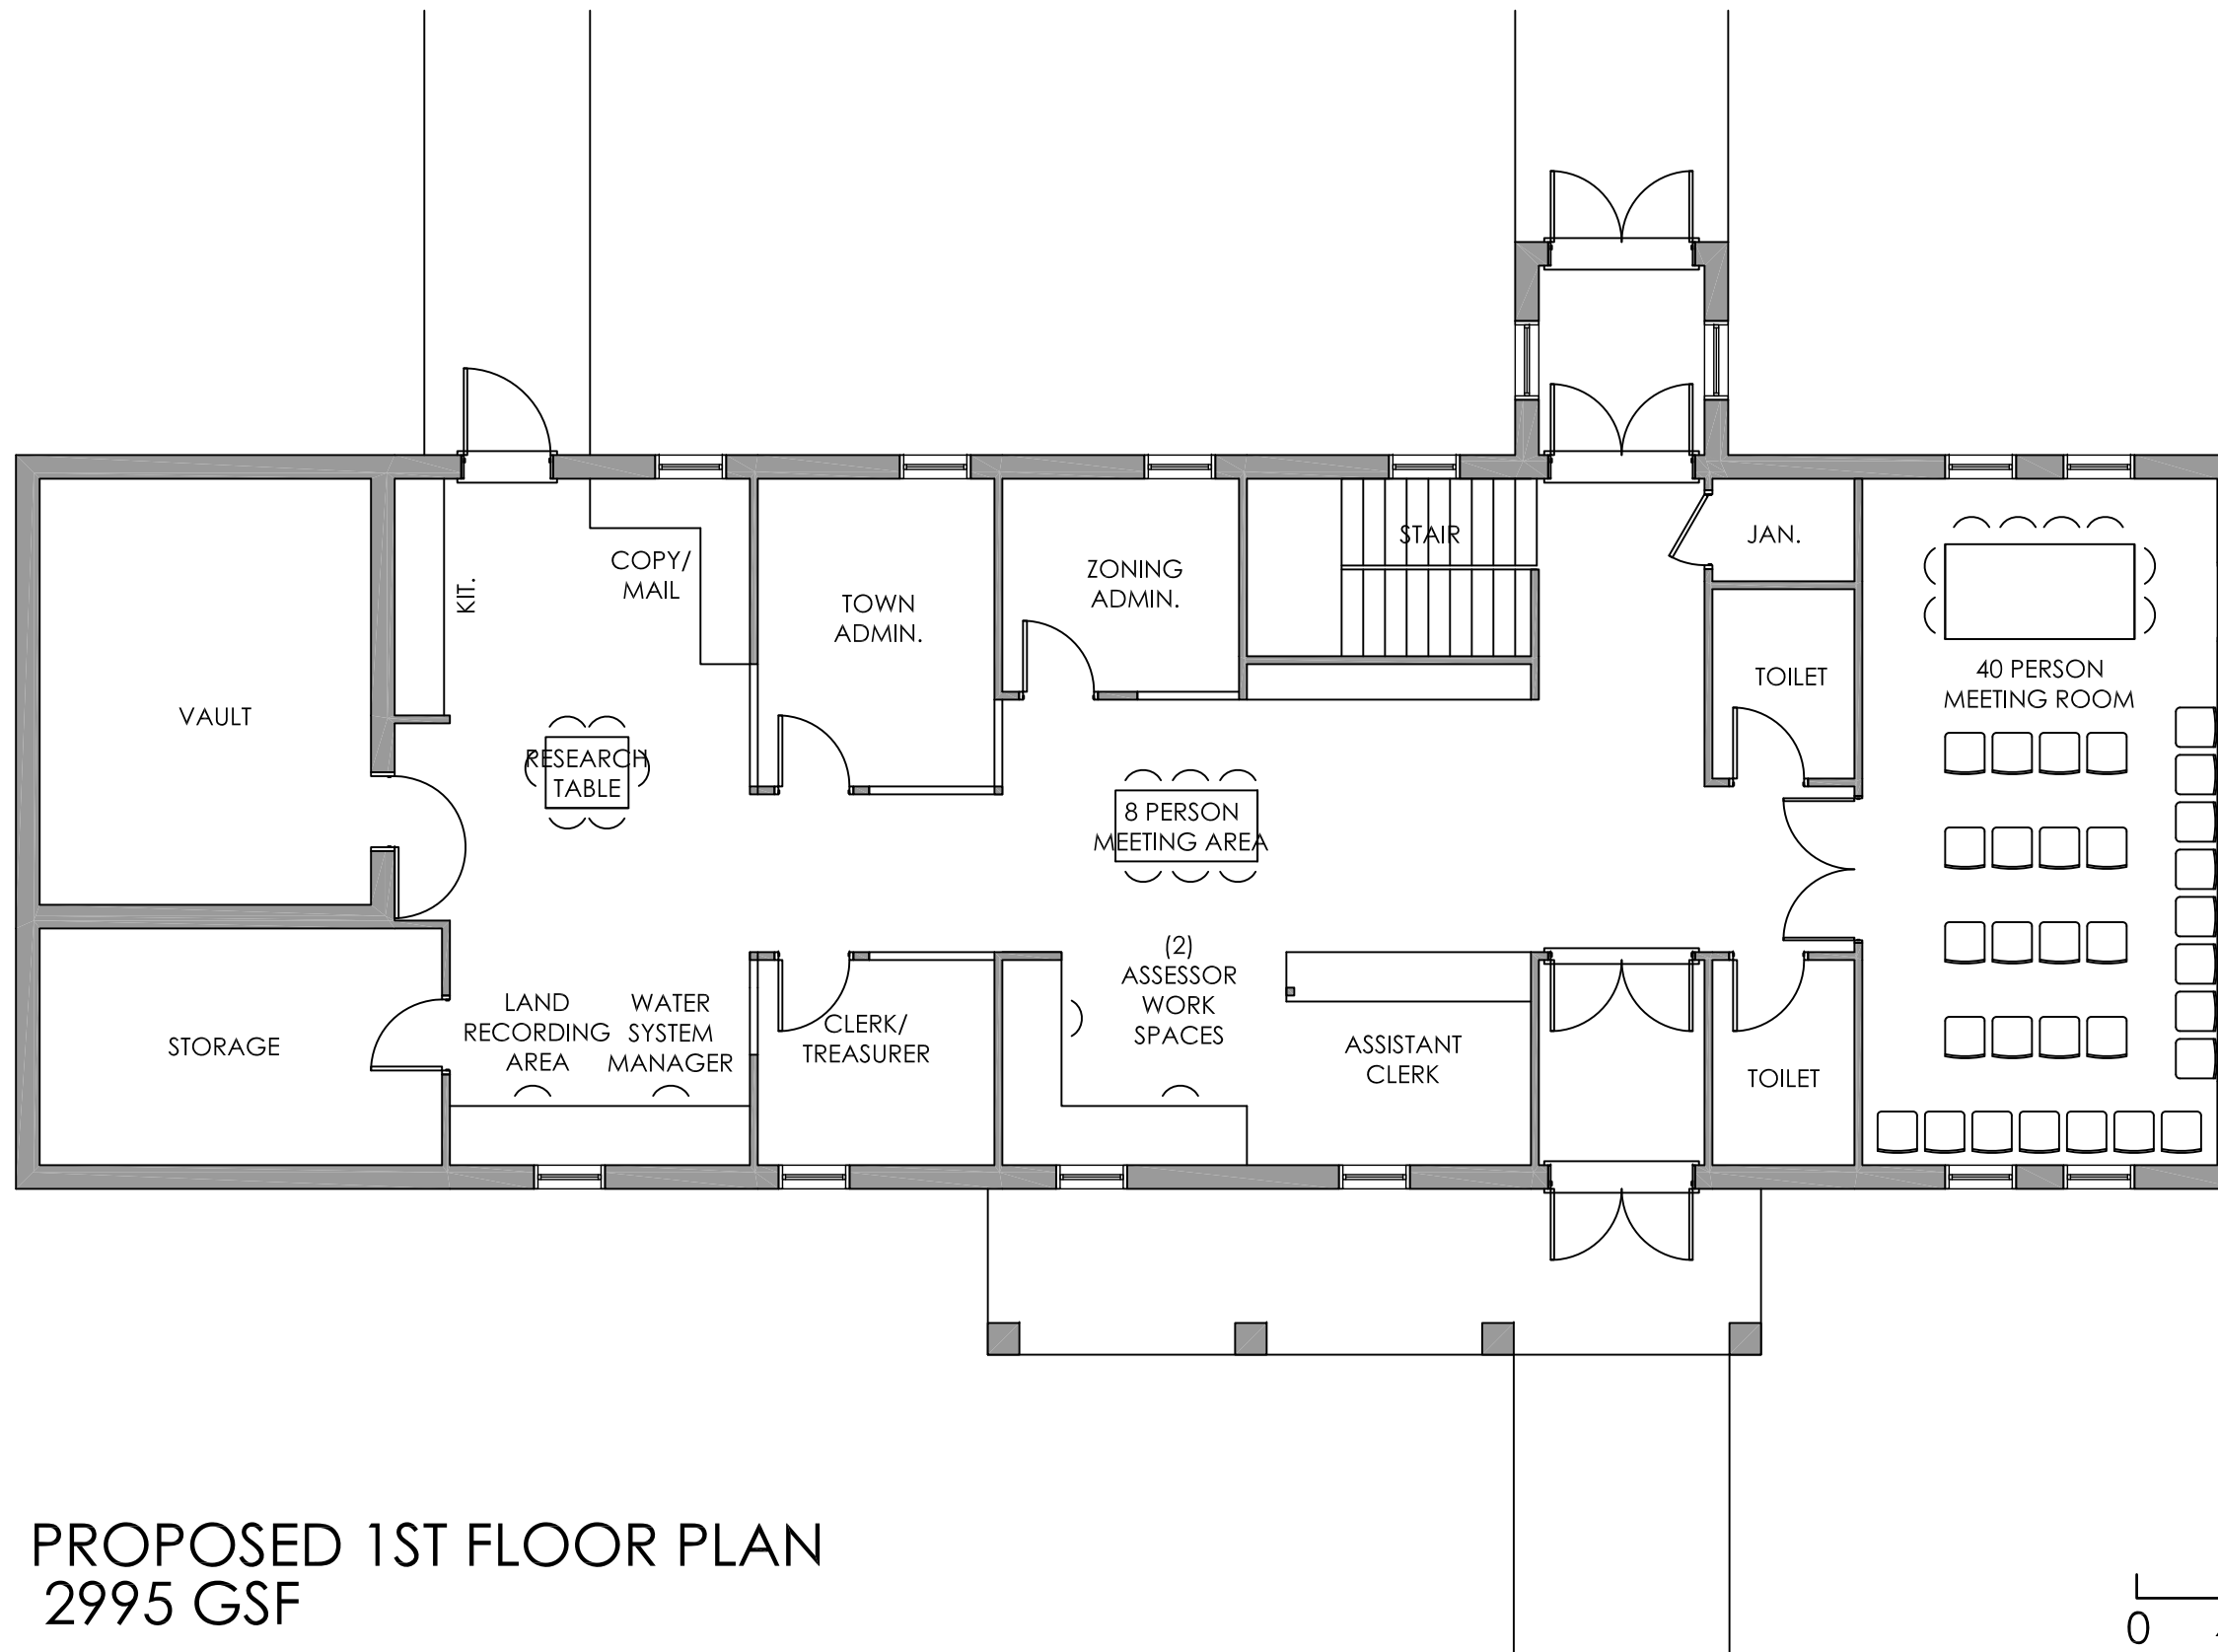

PROPOSED 1ST FLOOR PLAN
2995 GSF

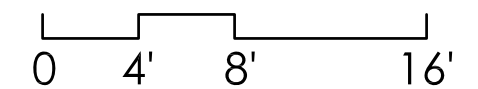

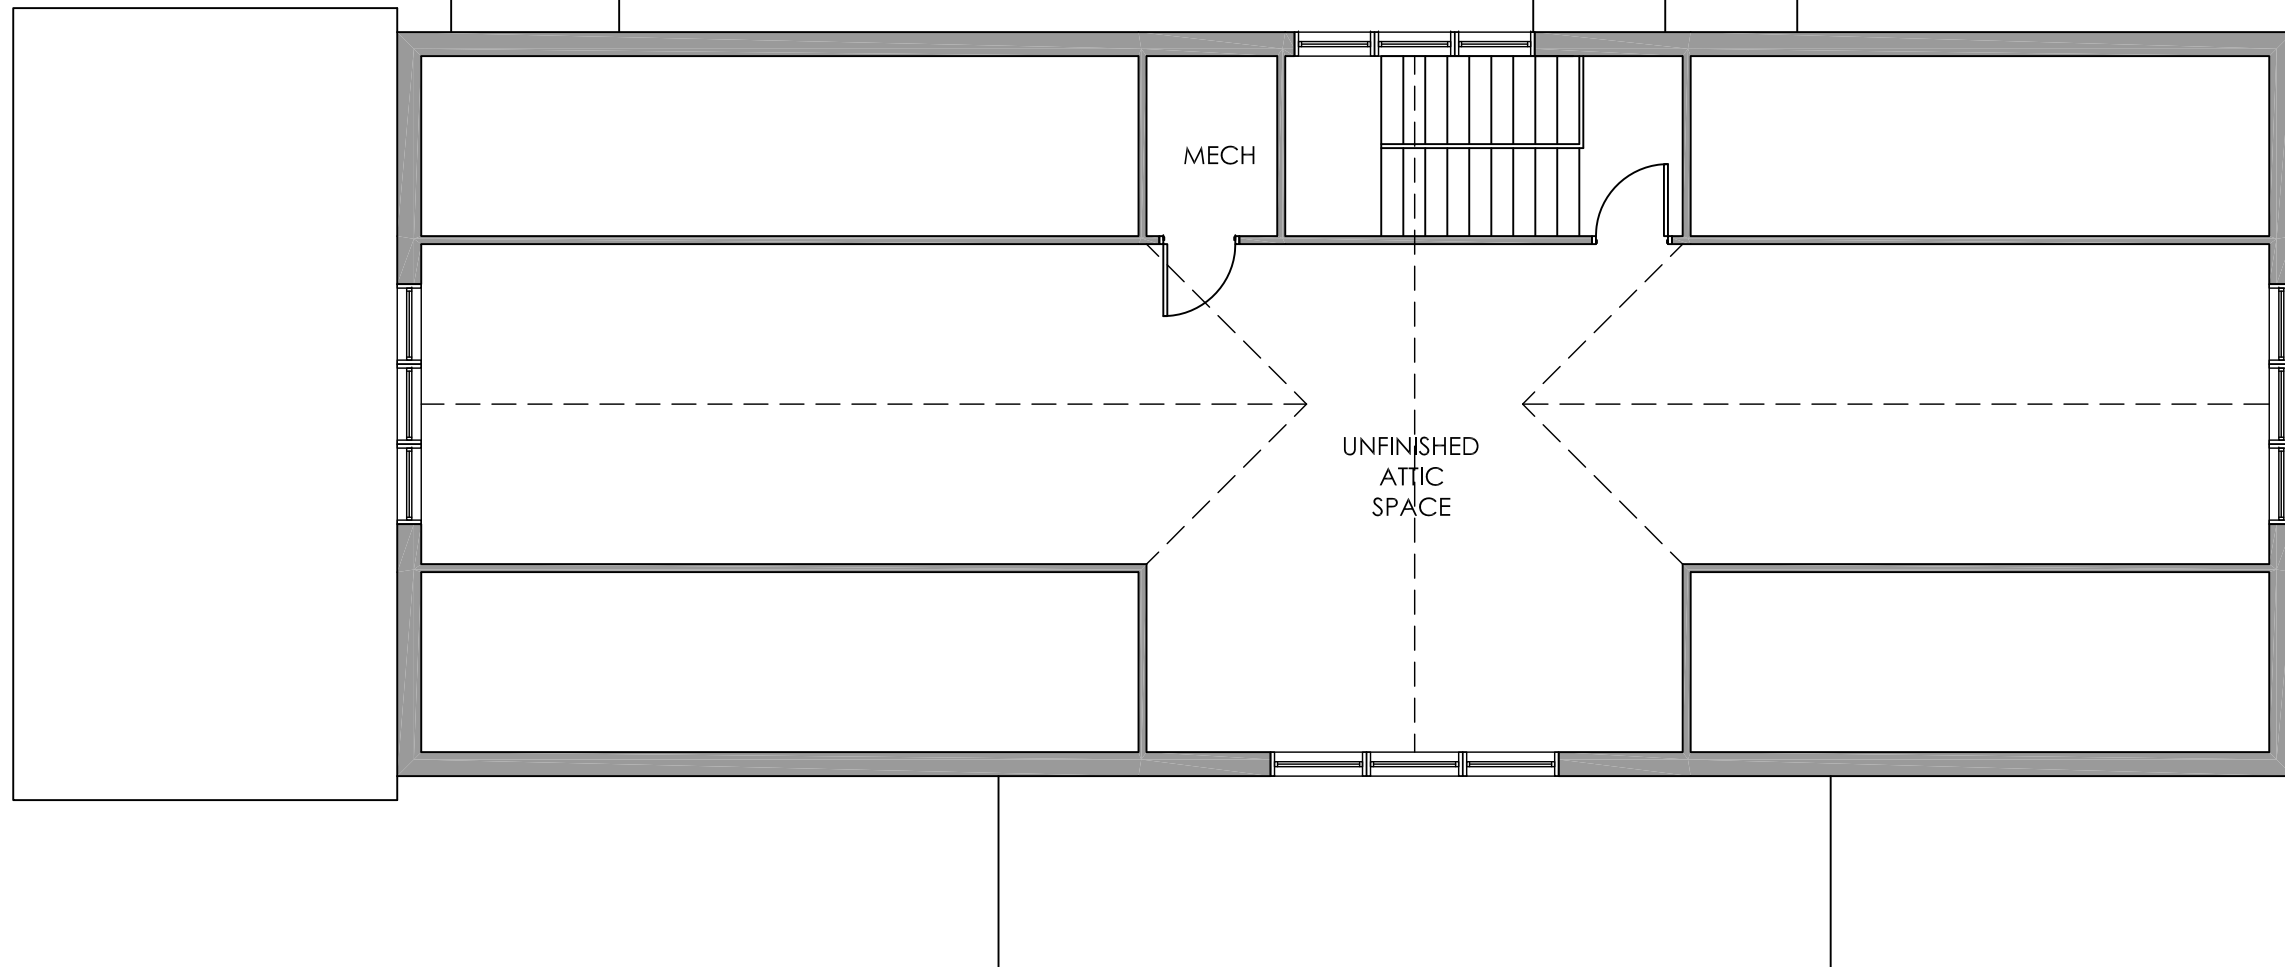

PROPOSED 2ND FLOOR PLAN
1392 GSF

